




COLBERT PARK

519 Dodge St. Racine, WI.

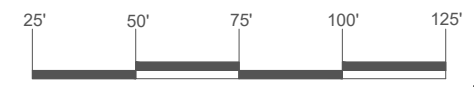

SCALE

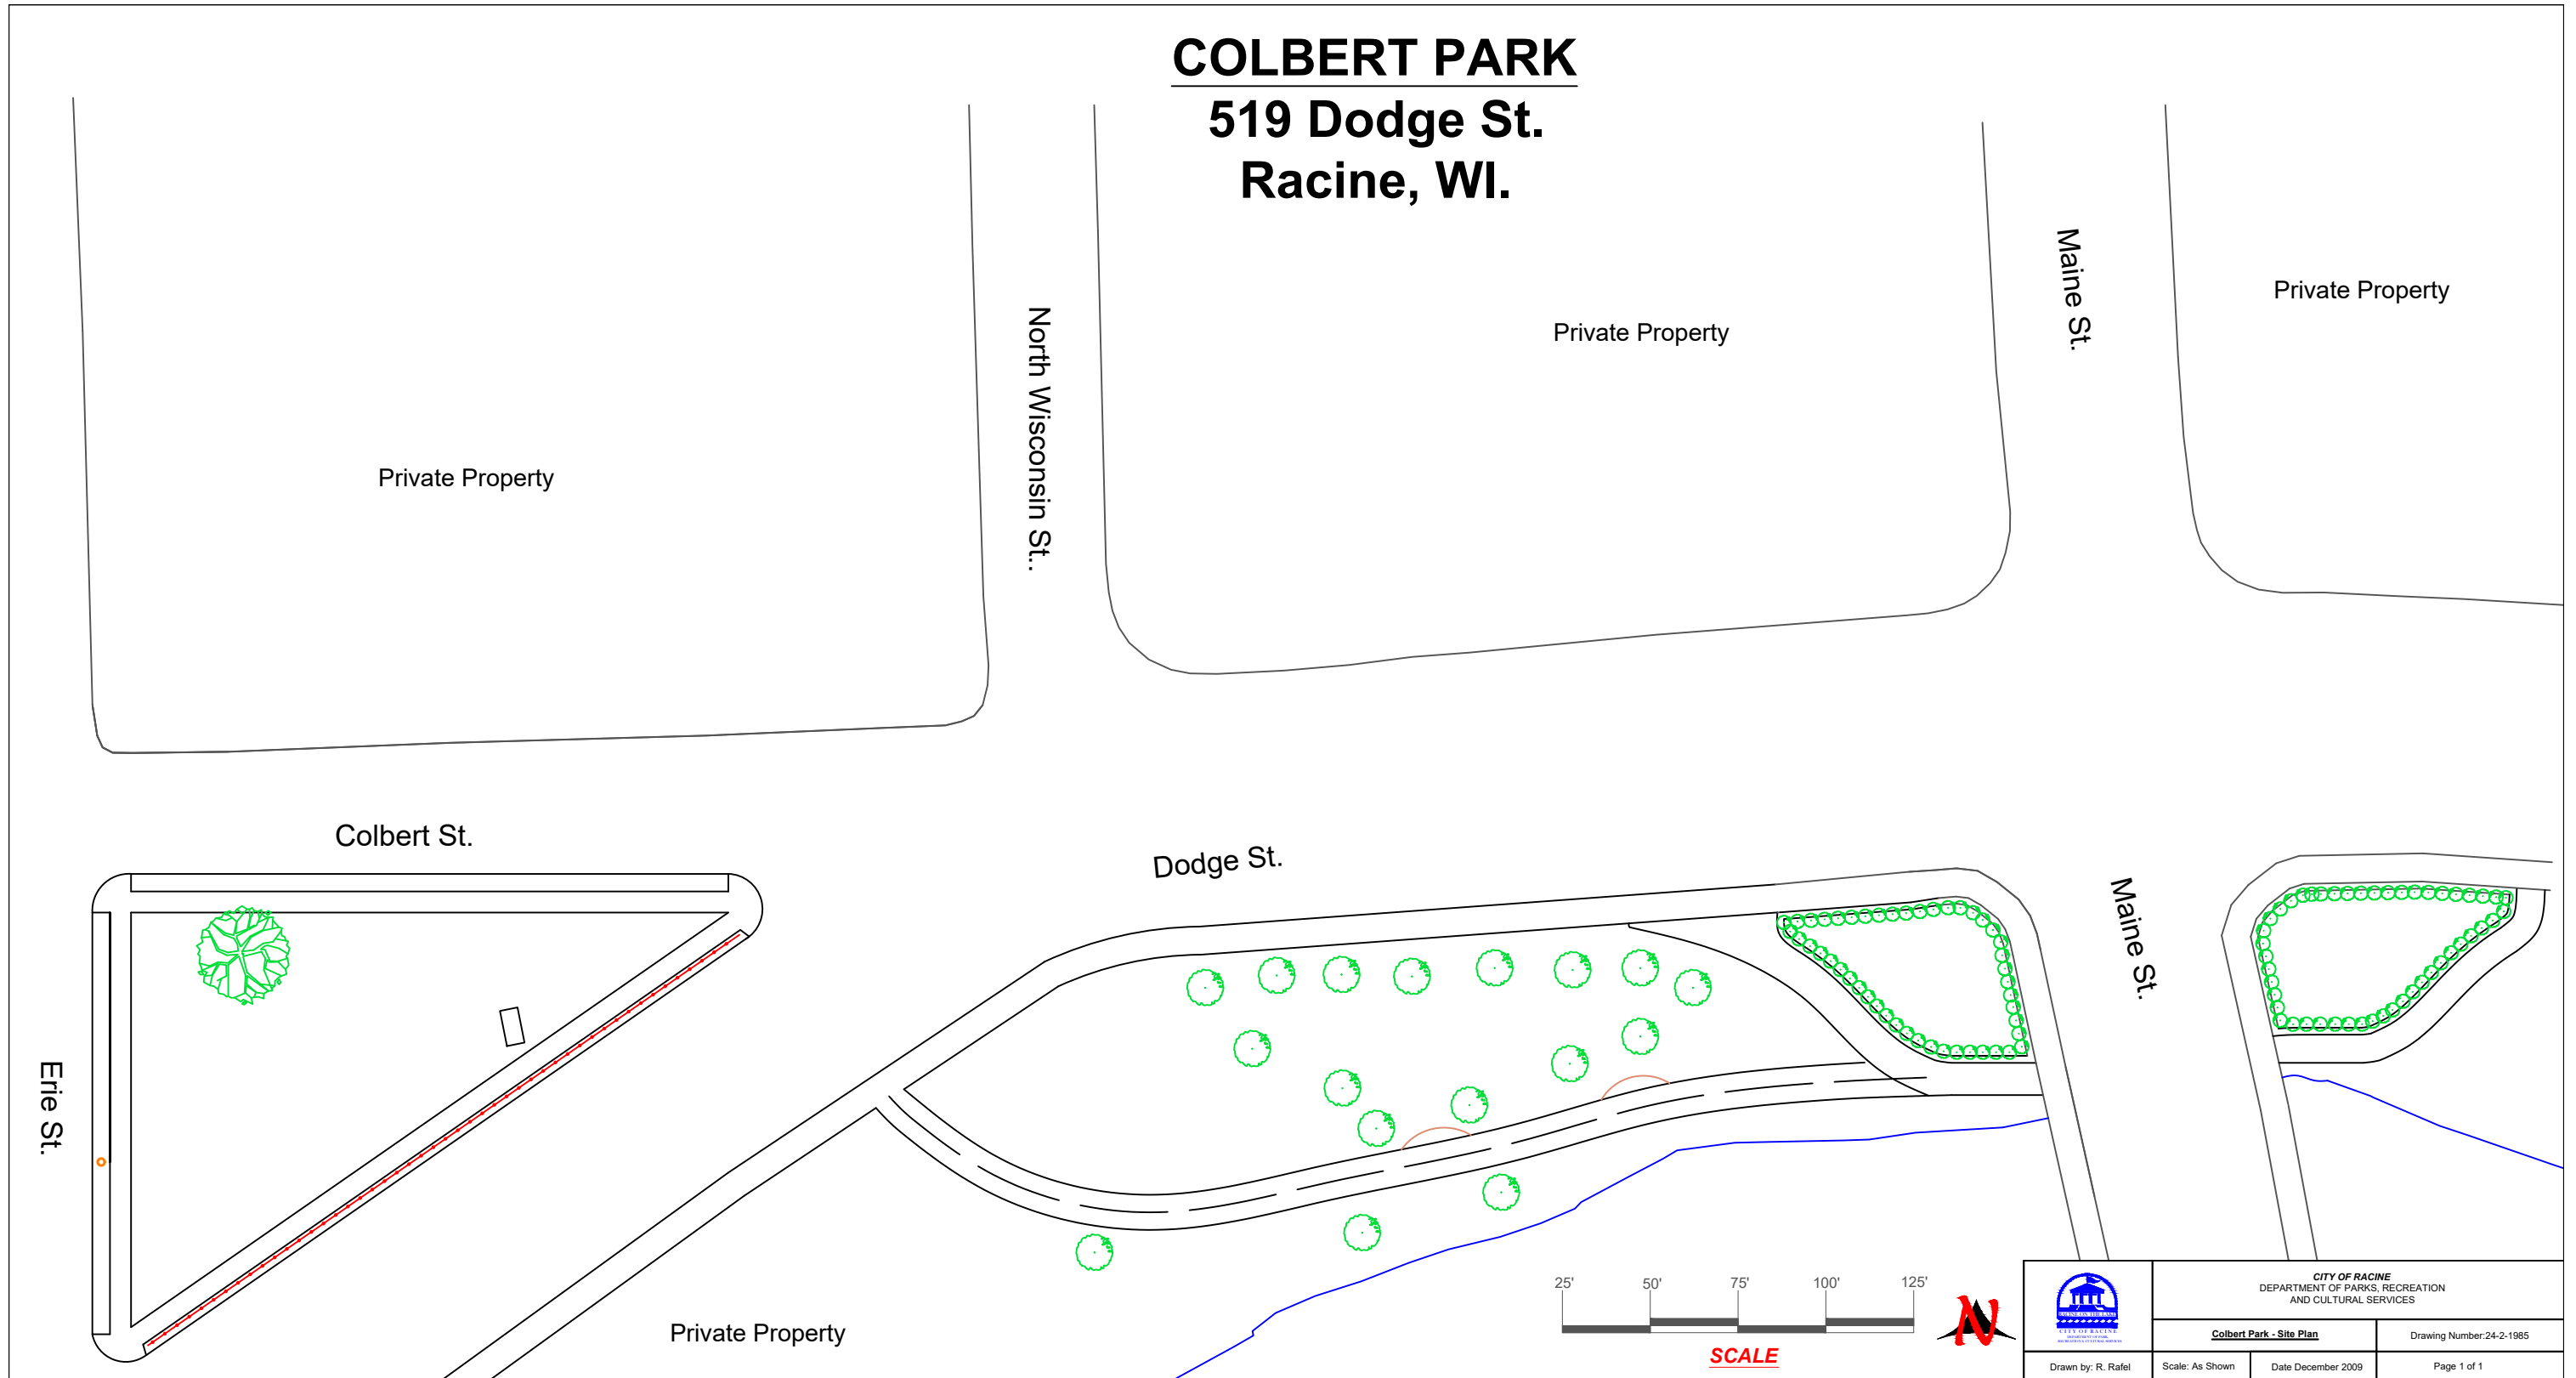

	CITY OF RACINE DEPARTMENT OF PARKS, RECREATION AND CULTURAL SERVICES	
	Colbert Park - Site Plan	Drawing Number: 24-2-1985
Drawn by: R. Rafel	Scale: As Shown	Date December 2009
Page 1 of 1		