


DOUGLAS PARK
 2221 Douglas Ave.
 Racine, WI.


Douglas Ave.

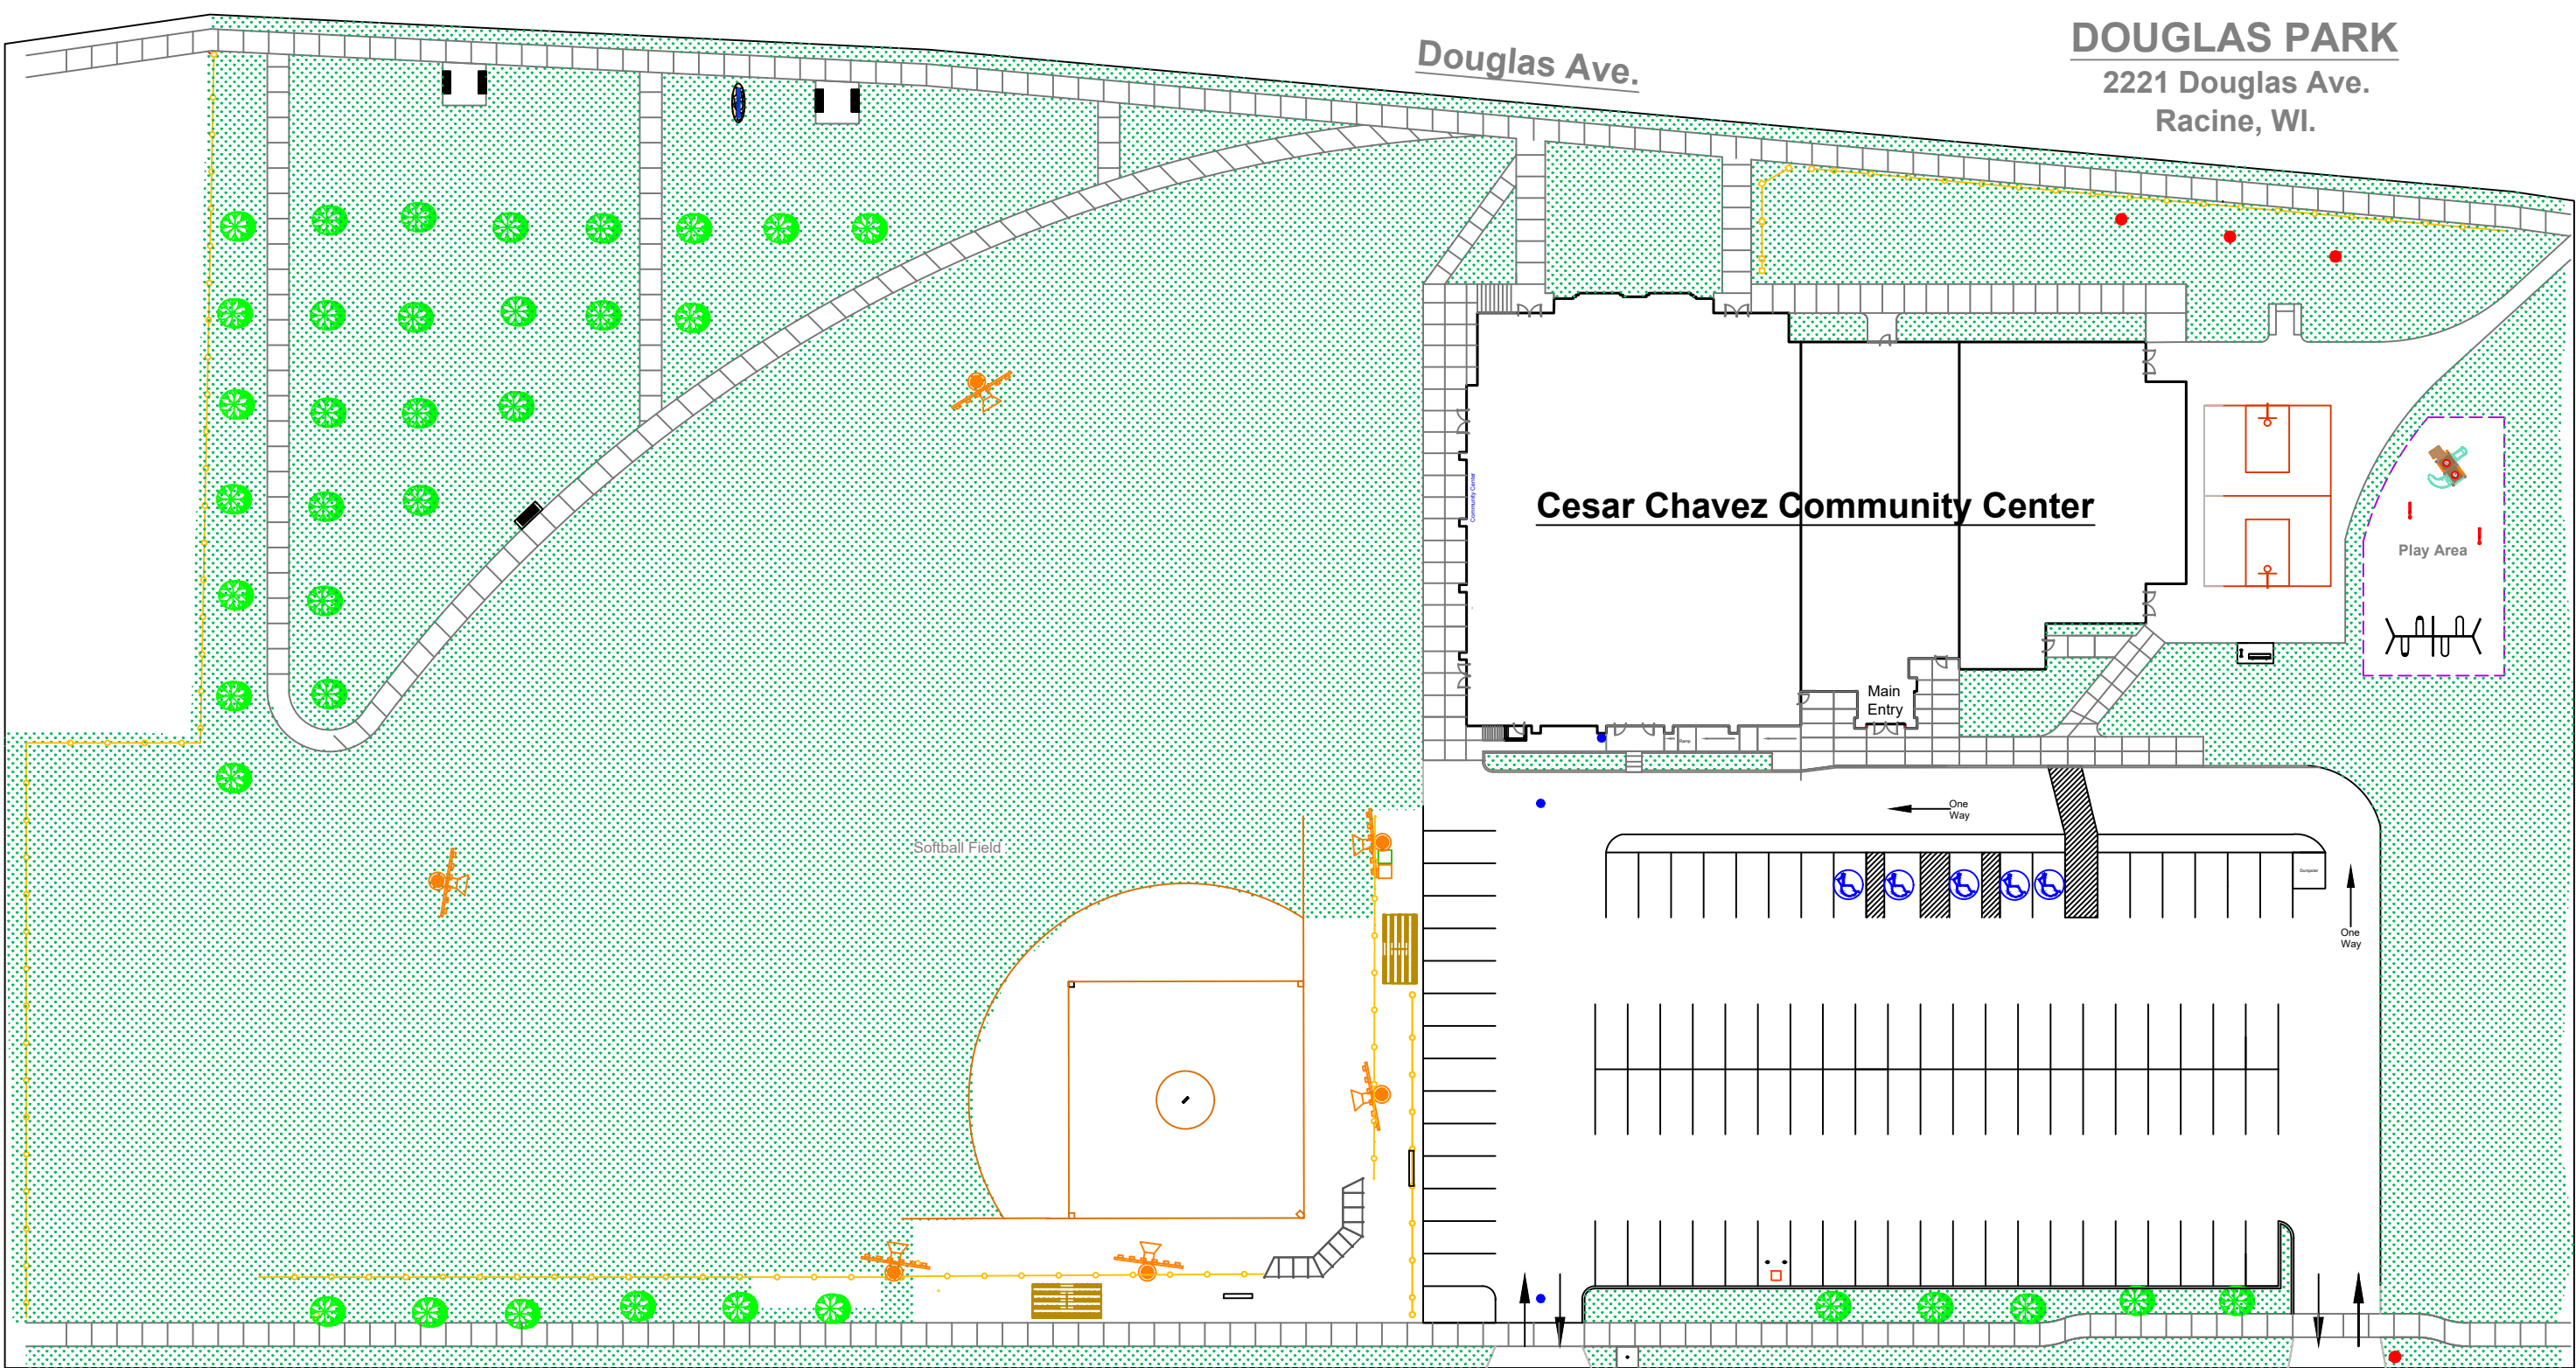

Cesar Chavez Community Center

Softball Field

Charles St.

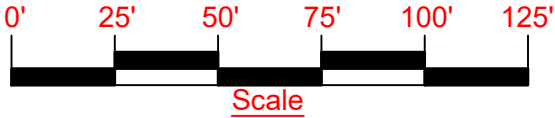

CITY OF RACINE
 DEPARTMENT OF PARKS, RECREATION
 AND CULTURAL SERVICES

DOUGLAS PARK
 Site Plan - 2020

Drawing Number: 24 - 2 - 2609

Drawn By: R. Rafel

Scale: As Shown

Date: April 2020

Page 1 of 1