





Grand Park - View to Southeast from Grand Ave. NOTE: Both slides are on the same side to meet site size restrictions.


Grand Ave.

Sidewalk

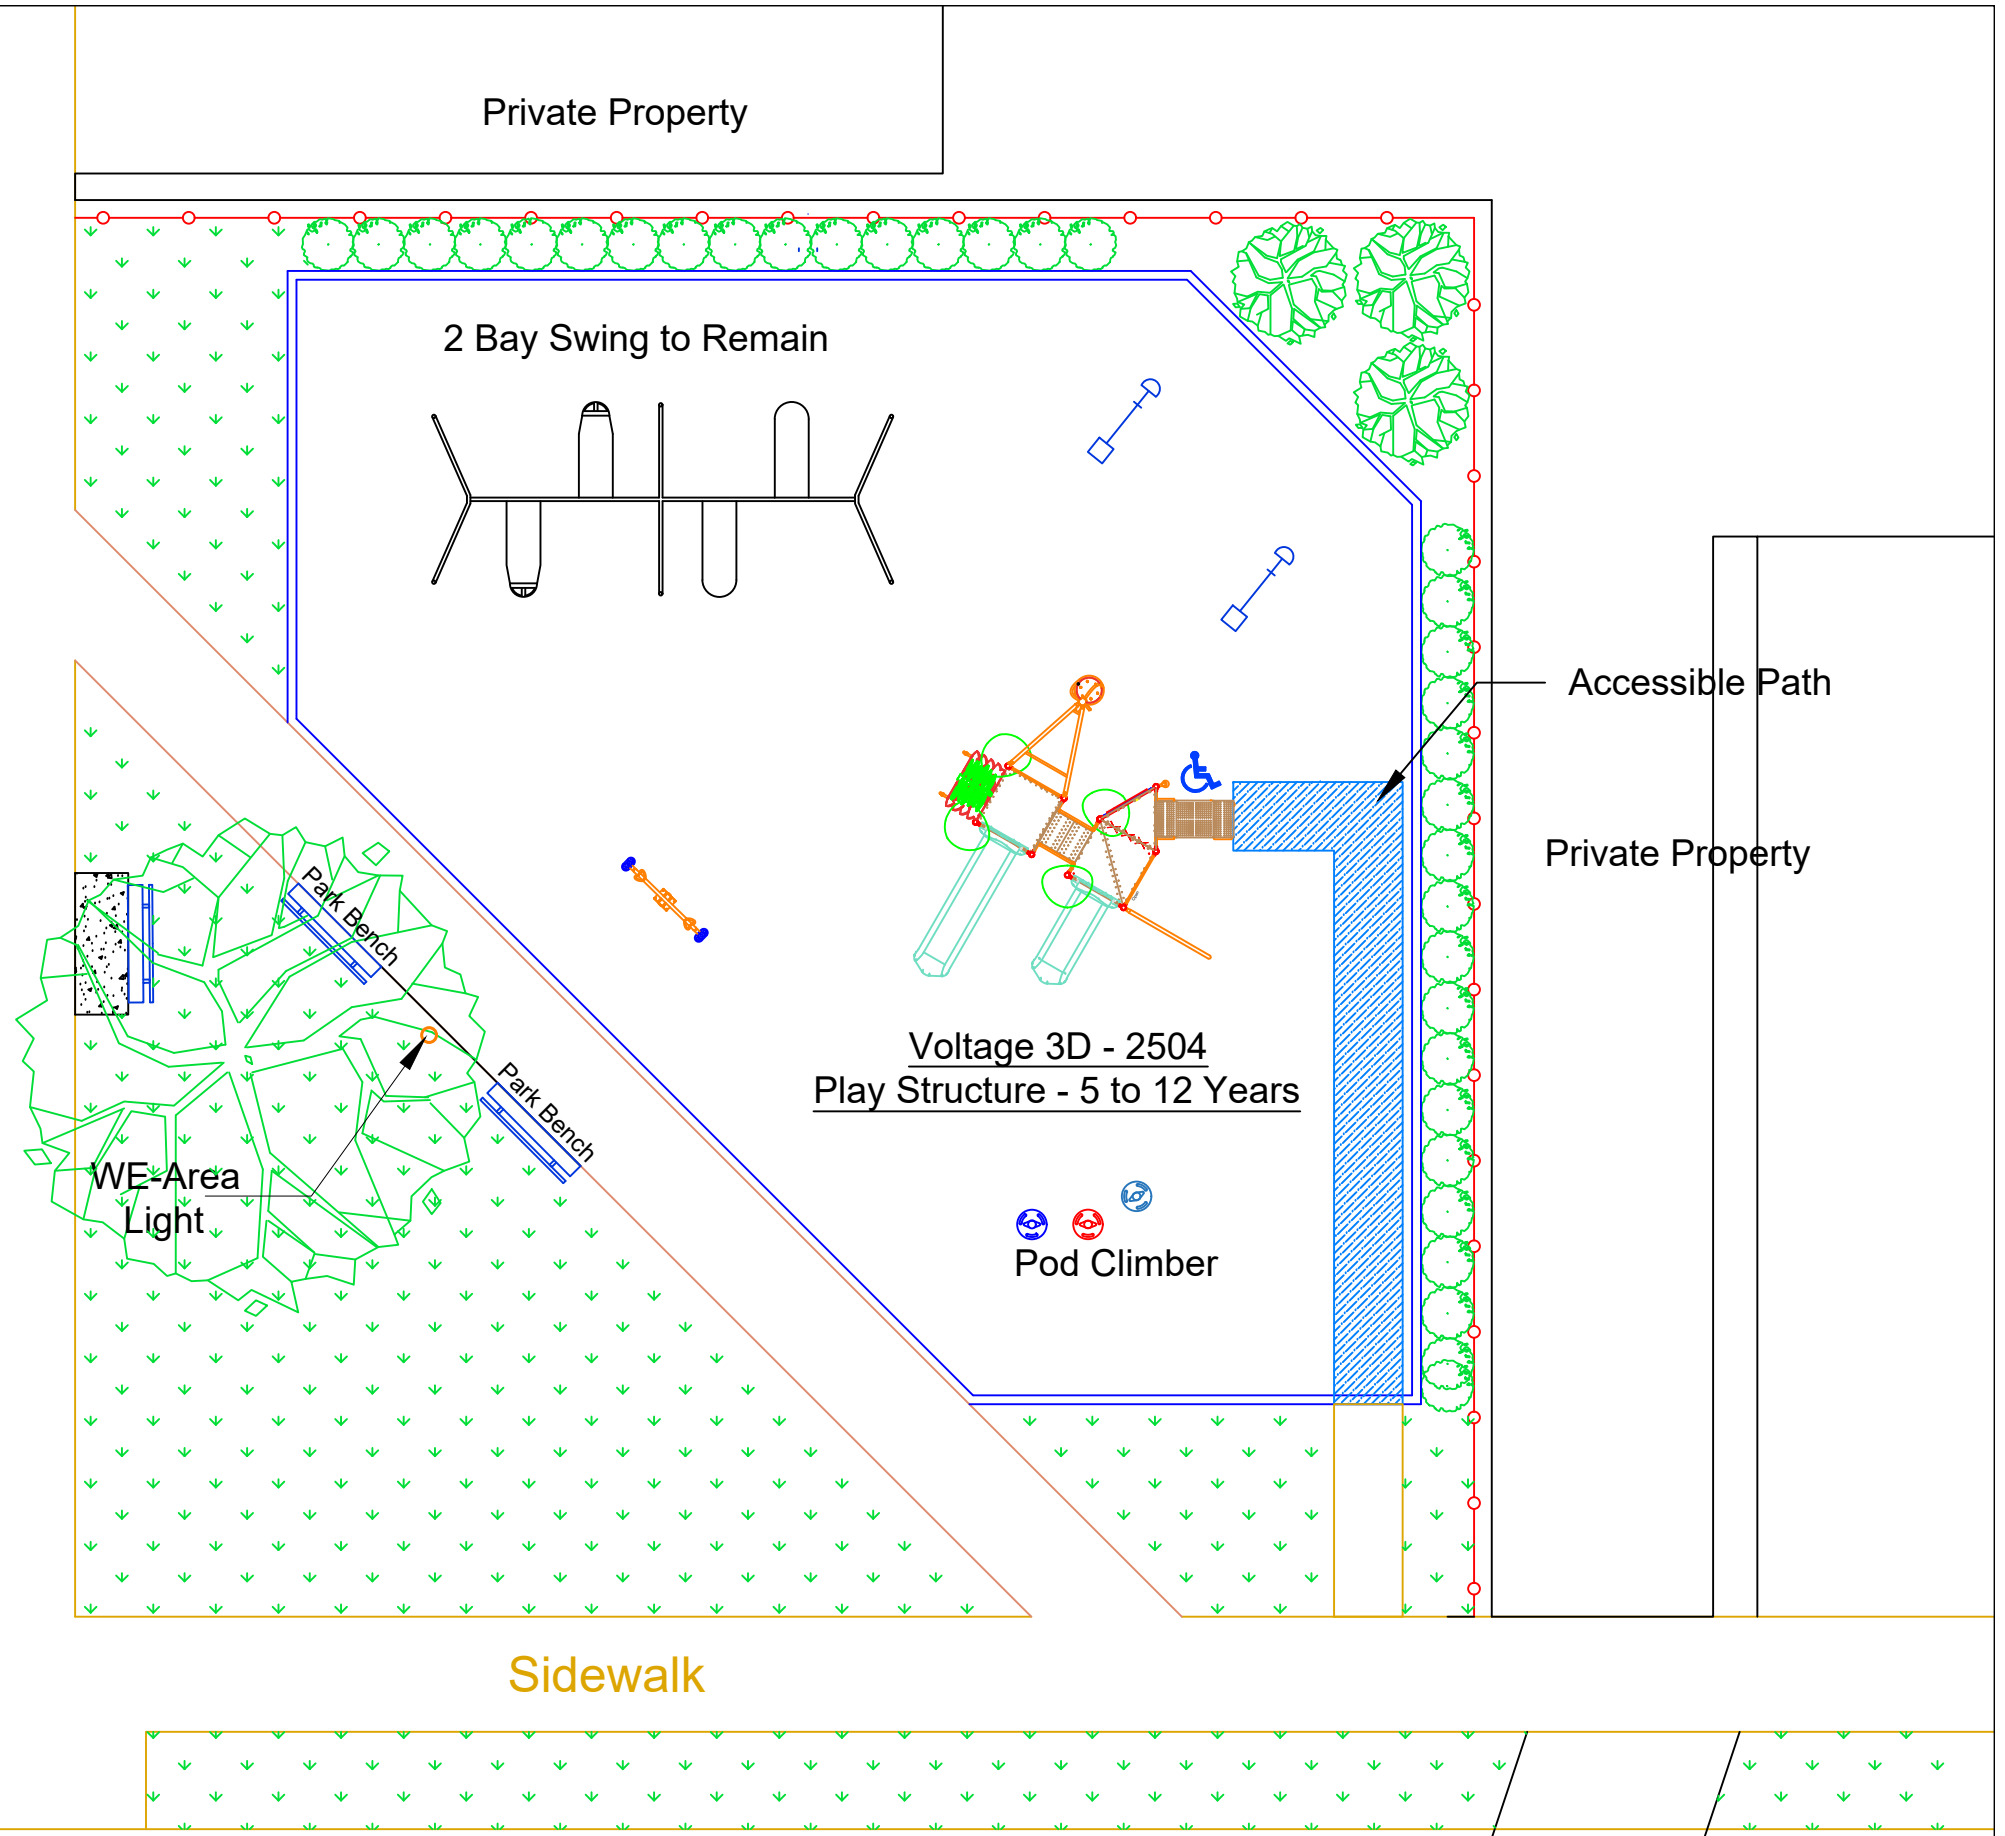

17th Street

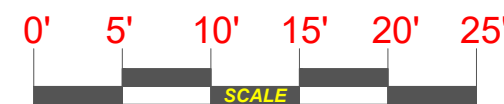

 CITY OF RACINE DEPARTMENT OF PARKS, RECREATION AND CULTURAL SERVICES	Grand Park - Site Plan		Drawing Number: None
	Drawn by: R. Rafael	Scale: As Shown	Date: March 2019