


Greencrest Park

3234 Drexel
Racine, Wisconsin

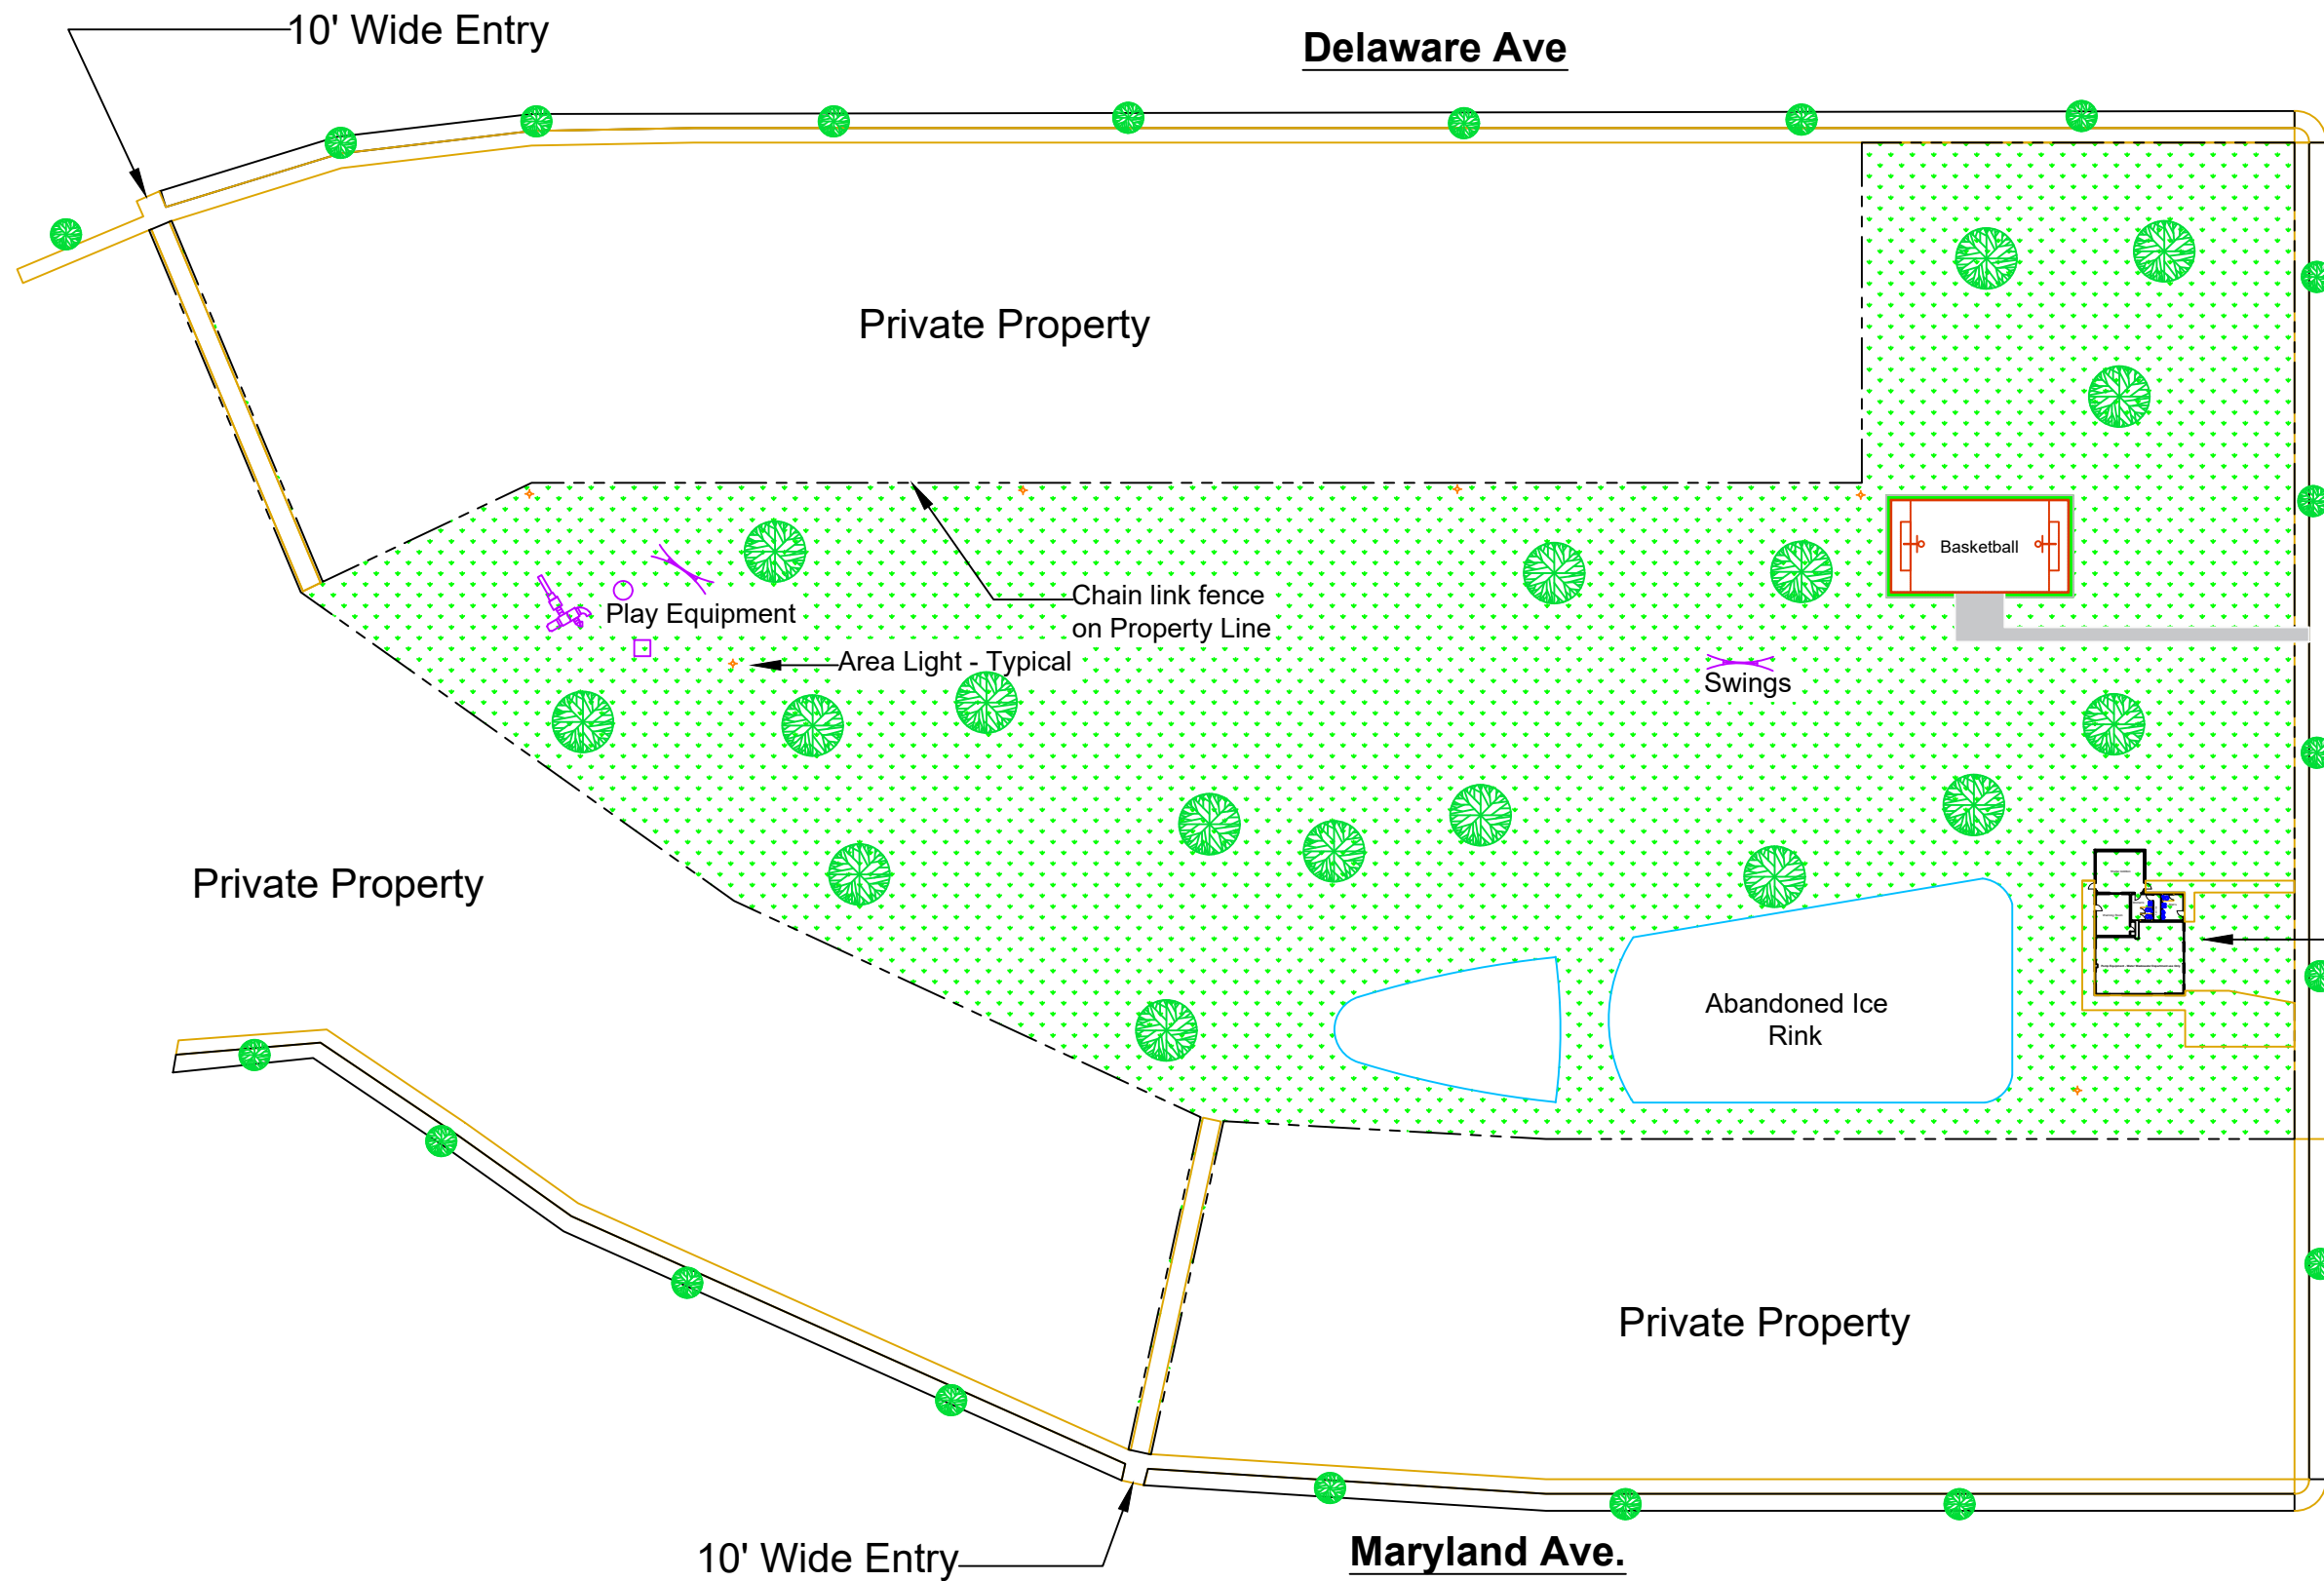

Drexel Ave.

Pumping Station and Restrooms

Delaware Ave

Maryland Ave.

10' Wide Entry

10' Wide Entry

Private Property

Private Property

Private Property

Play Equipment

Chain link fence on Property Line

Area Light - Typical

Swings


Basketball

Abandoned Ice Rink



CITY OF RACINE
DEPARTMENT OF PARKS, RECREATION
AND CULTURAL SERVICES

Greencrest Park - Site Plan Drawing Number: 24-2-1985

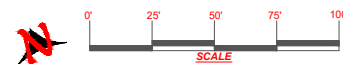

Drawn by: R. Rafael Scale: As Shown Date: Feb. 2010 Page 1 of 1