


Property Line

Robert Heck Park

2914 Donna Ave.
Racine, WI.

Jean Avenue

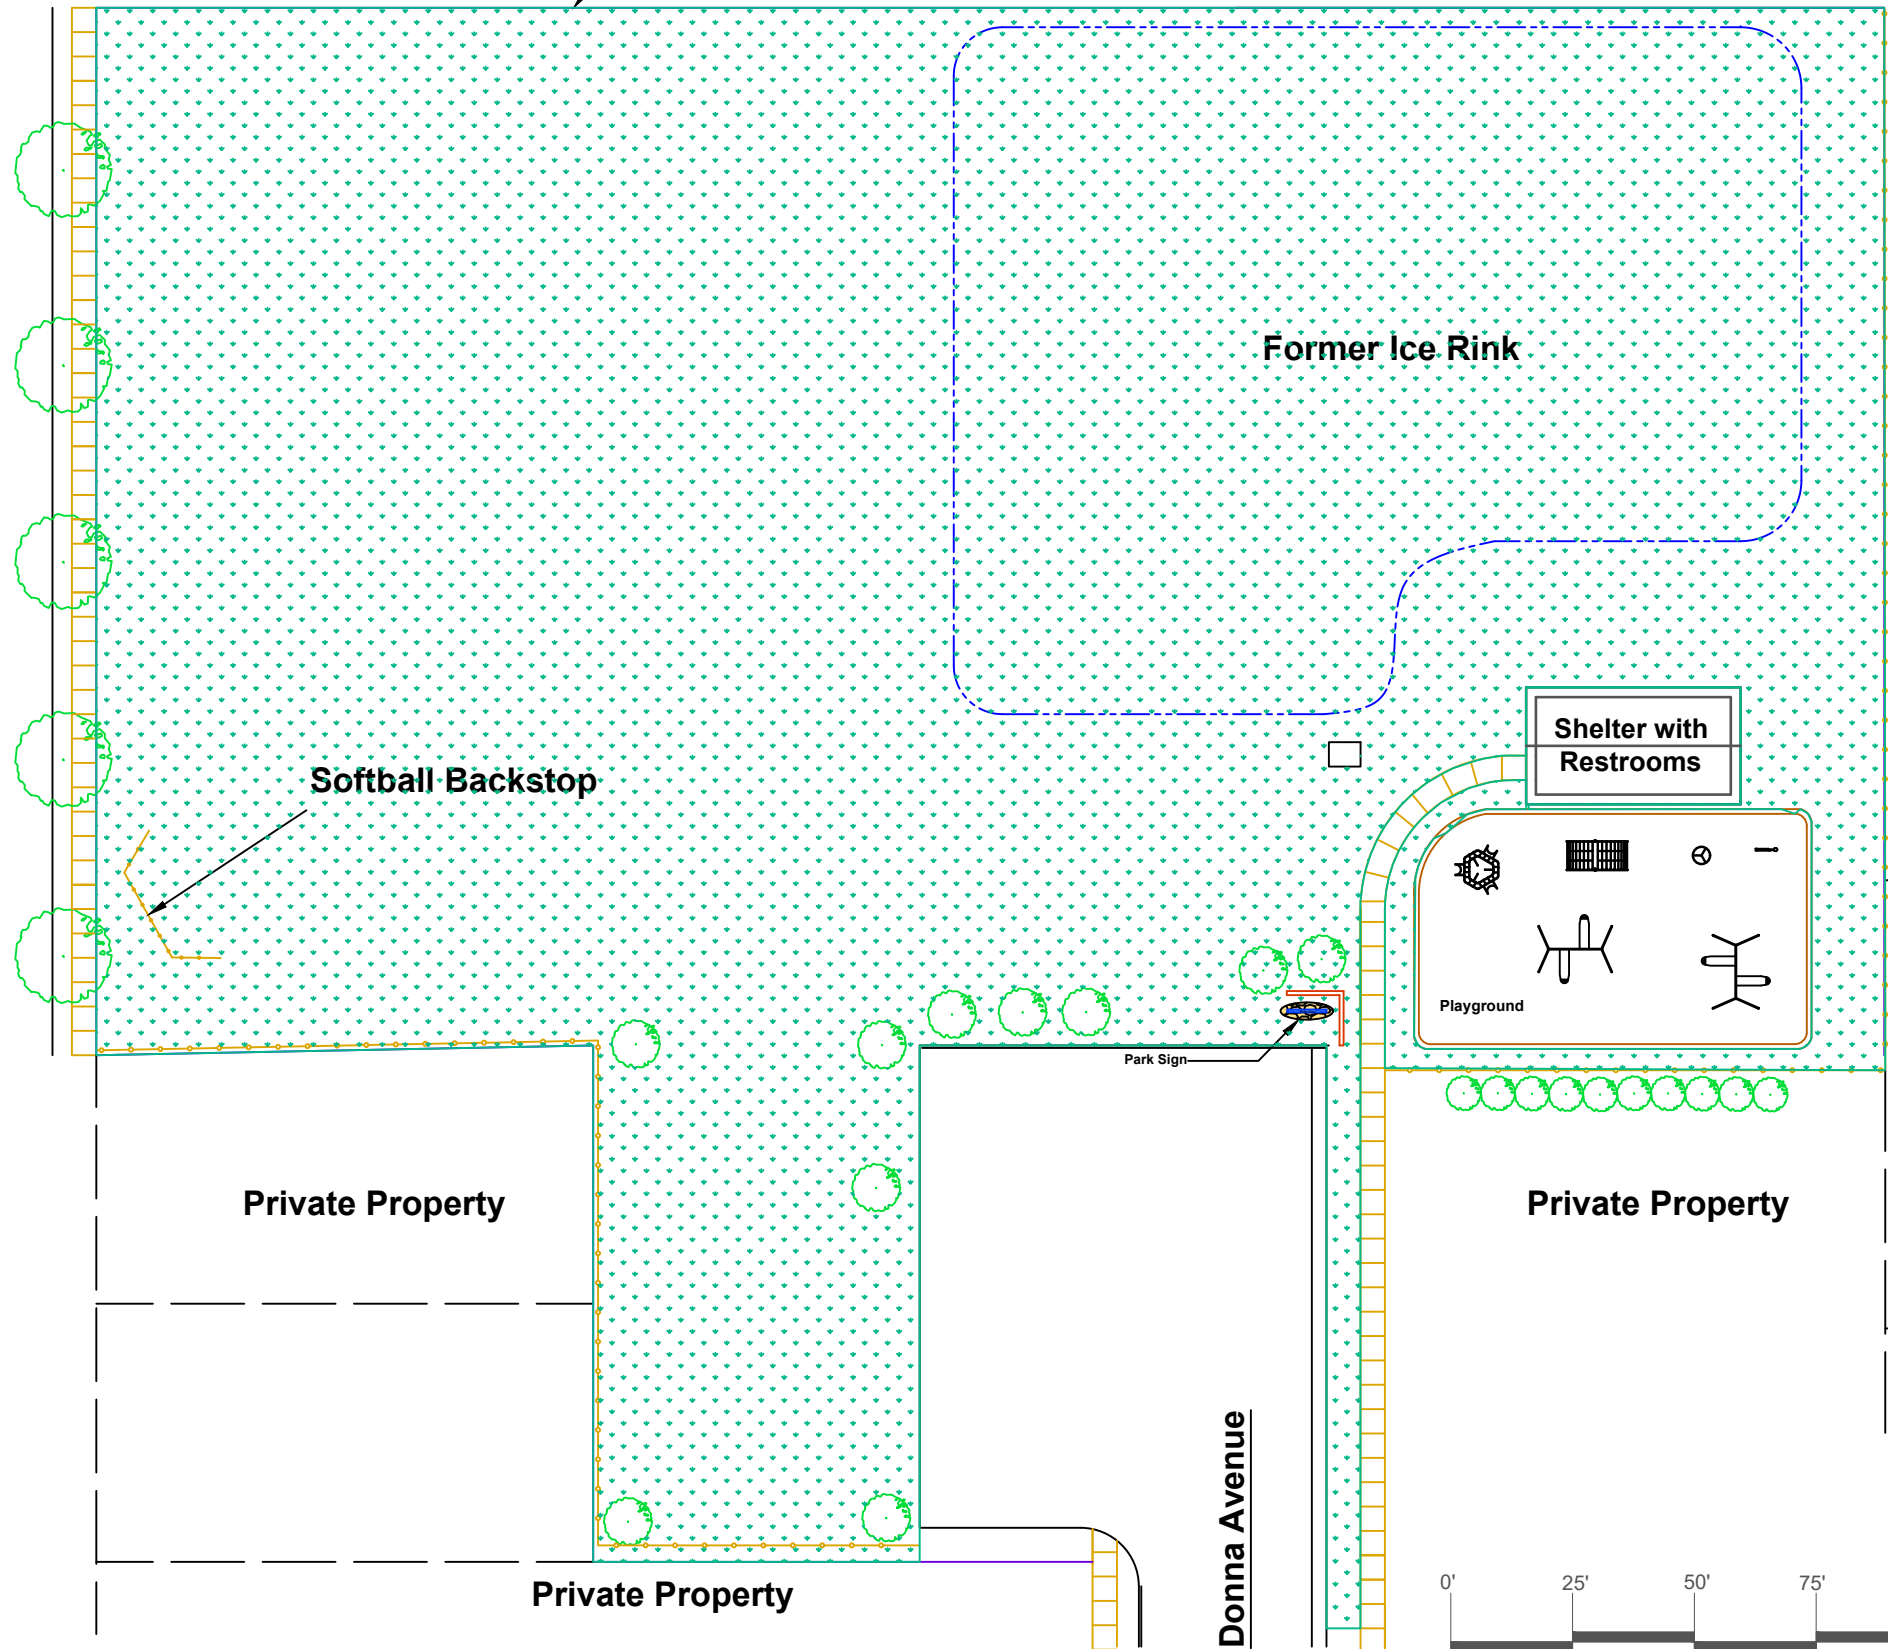

Private Property


Private Property

Private Property

Private Property

Private Property

Donna Avenue

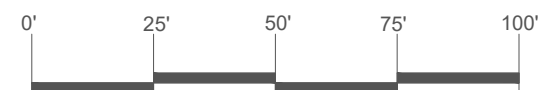

SCALE



Drawn by: R. Rafel

Scale: As Shown

Date: April 2020

Page 1 of 1

CITY OF RACINE
DEPARTMENT OF PARKS, RECREATION
AND CULTURAL SERVICES

Robert Heck Park
Site Plan

Drawing Number: 24 - 2 - 0917