


Racine Zoological Gardens

Goold St.

LAKEVIEW PARK

201 Goold Street
Racine, WI.

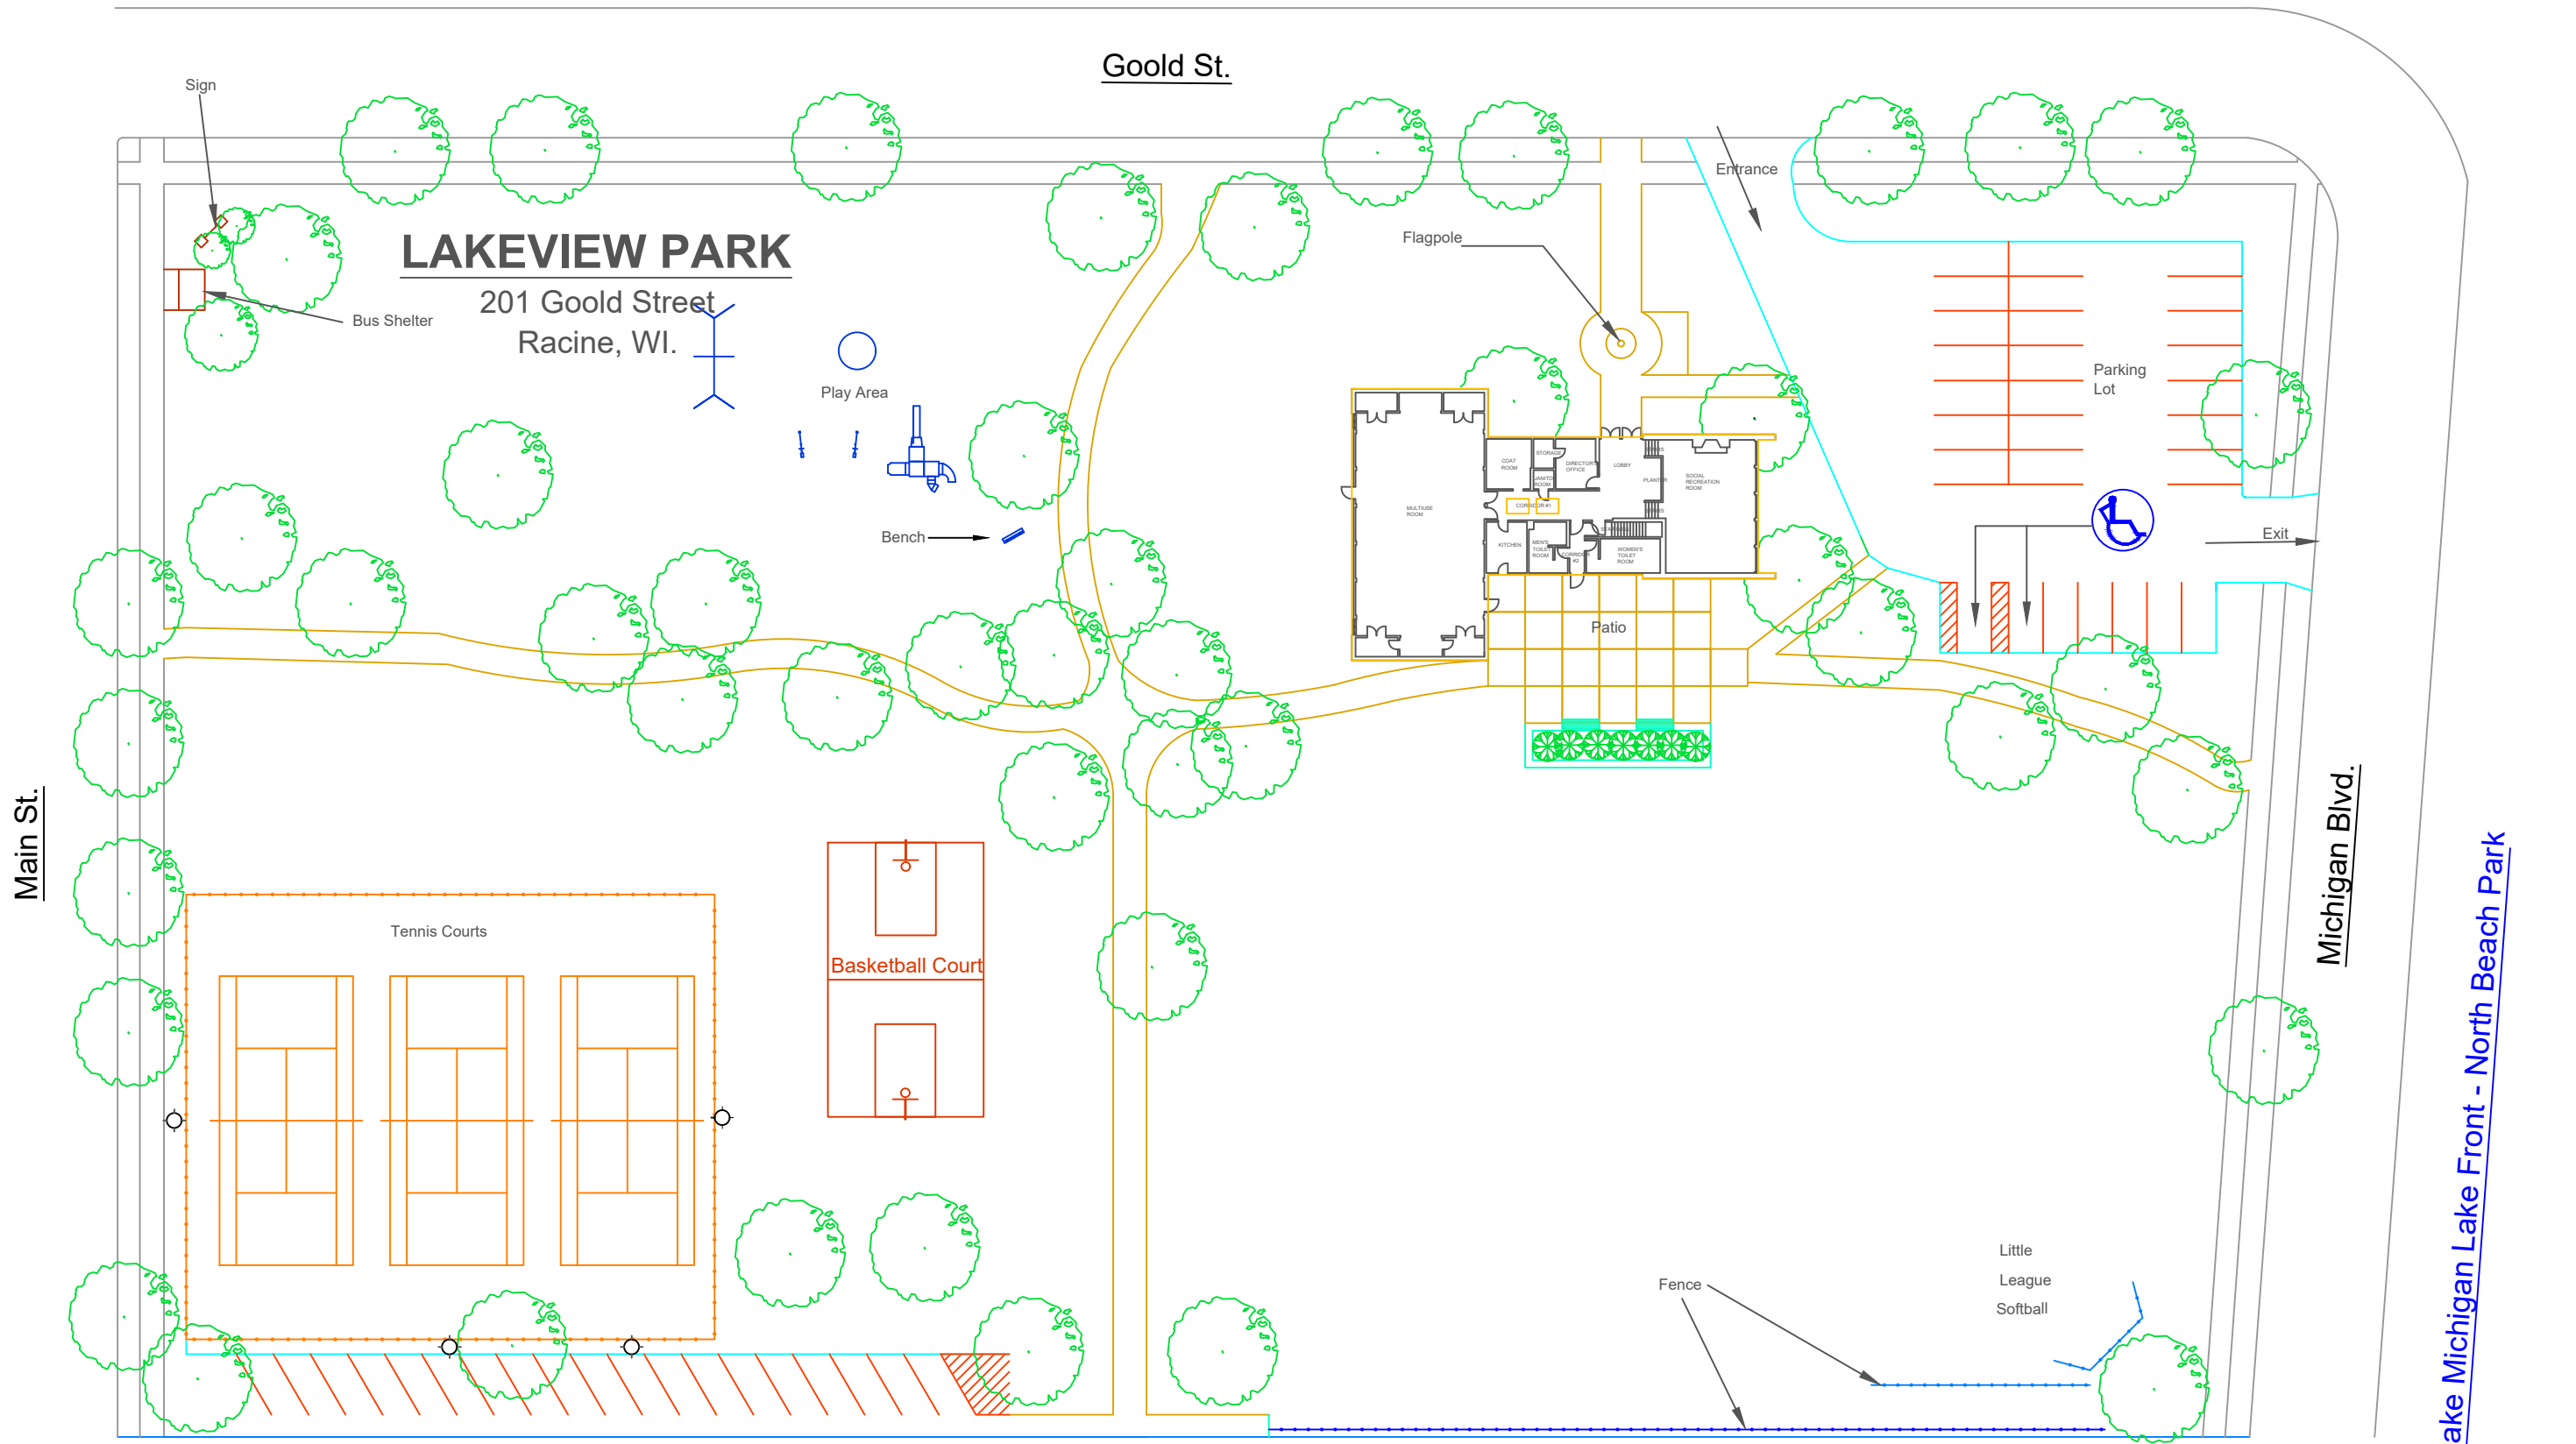


Main St.

Michigan Blvd.

Lake Michigan Lake Front - North Beach Park

Alley

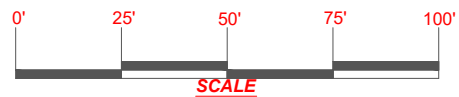

CITY OF RACINE
DEPARTMENT OF PARKS, RECREATION
AND CULTURAL SERVICES

LAKEVIEW PARK
SITE PLAN

Drawing Number: 24 - 2 - 2590

DRAWN BY: R. Rafel

SCALE: As Shown

Date: March 2010

Sheet 1 of 1