



# Marino Park

1949 Albert St.  
Racine, WI.

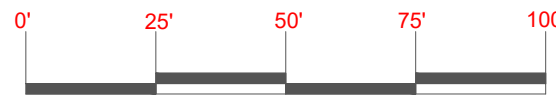

**SCALE**

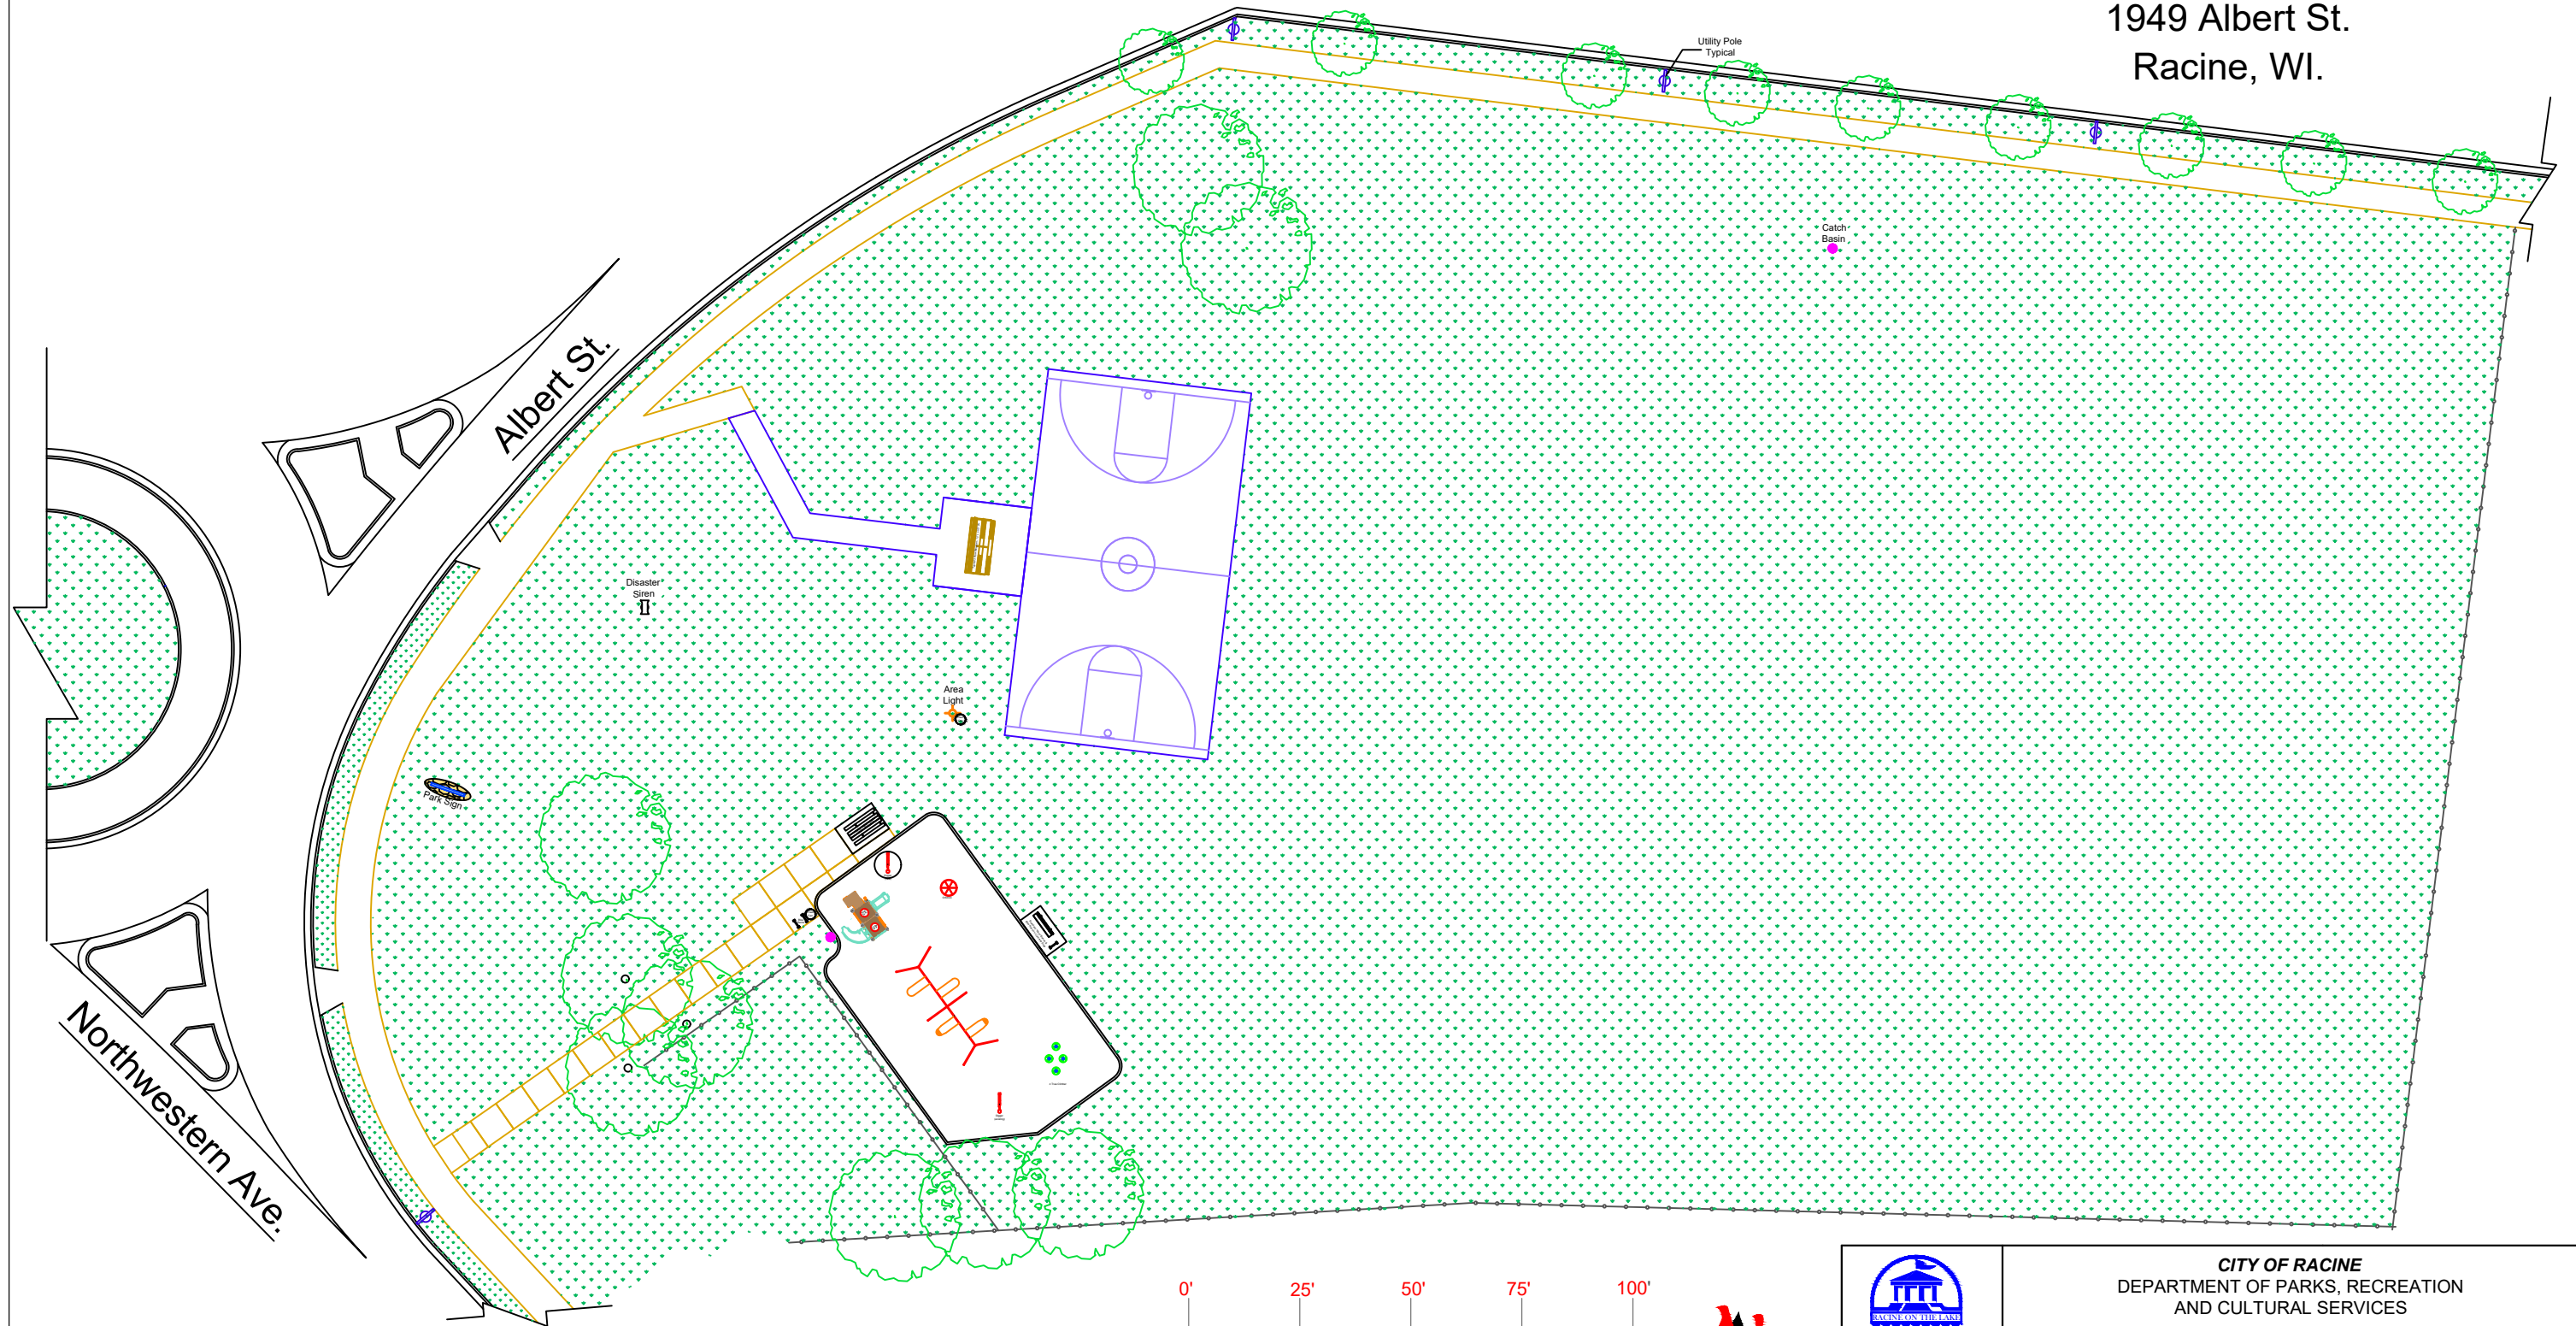

**CITY OF RACINE**  
DEPARTMENT OF PARKS, RECREATION  
AND CULTURAL SERVICES

**Marino Park**  
Site Plan

Drawing Number: Schedule "A"

Drawn By: R. Rafael

Scale: As Shown

Date: April 2020

Sheet 1 of 1