



# Roosevelt Park

601 Caron Butler Drive

Center Street

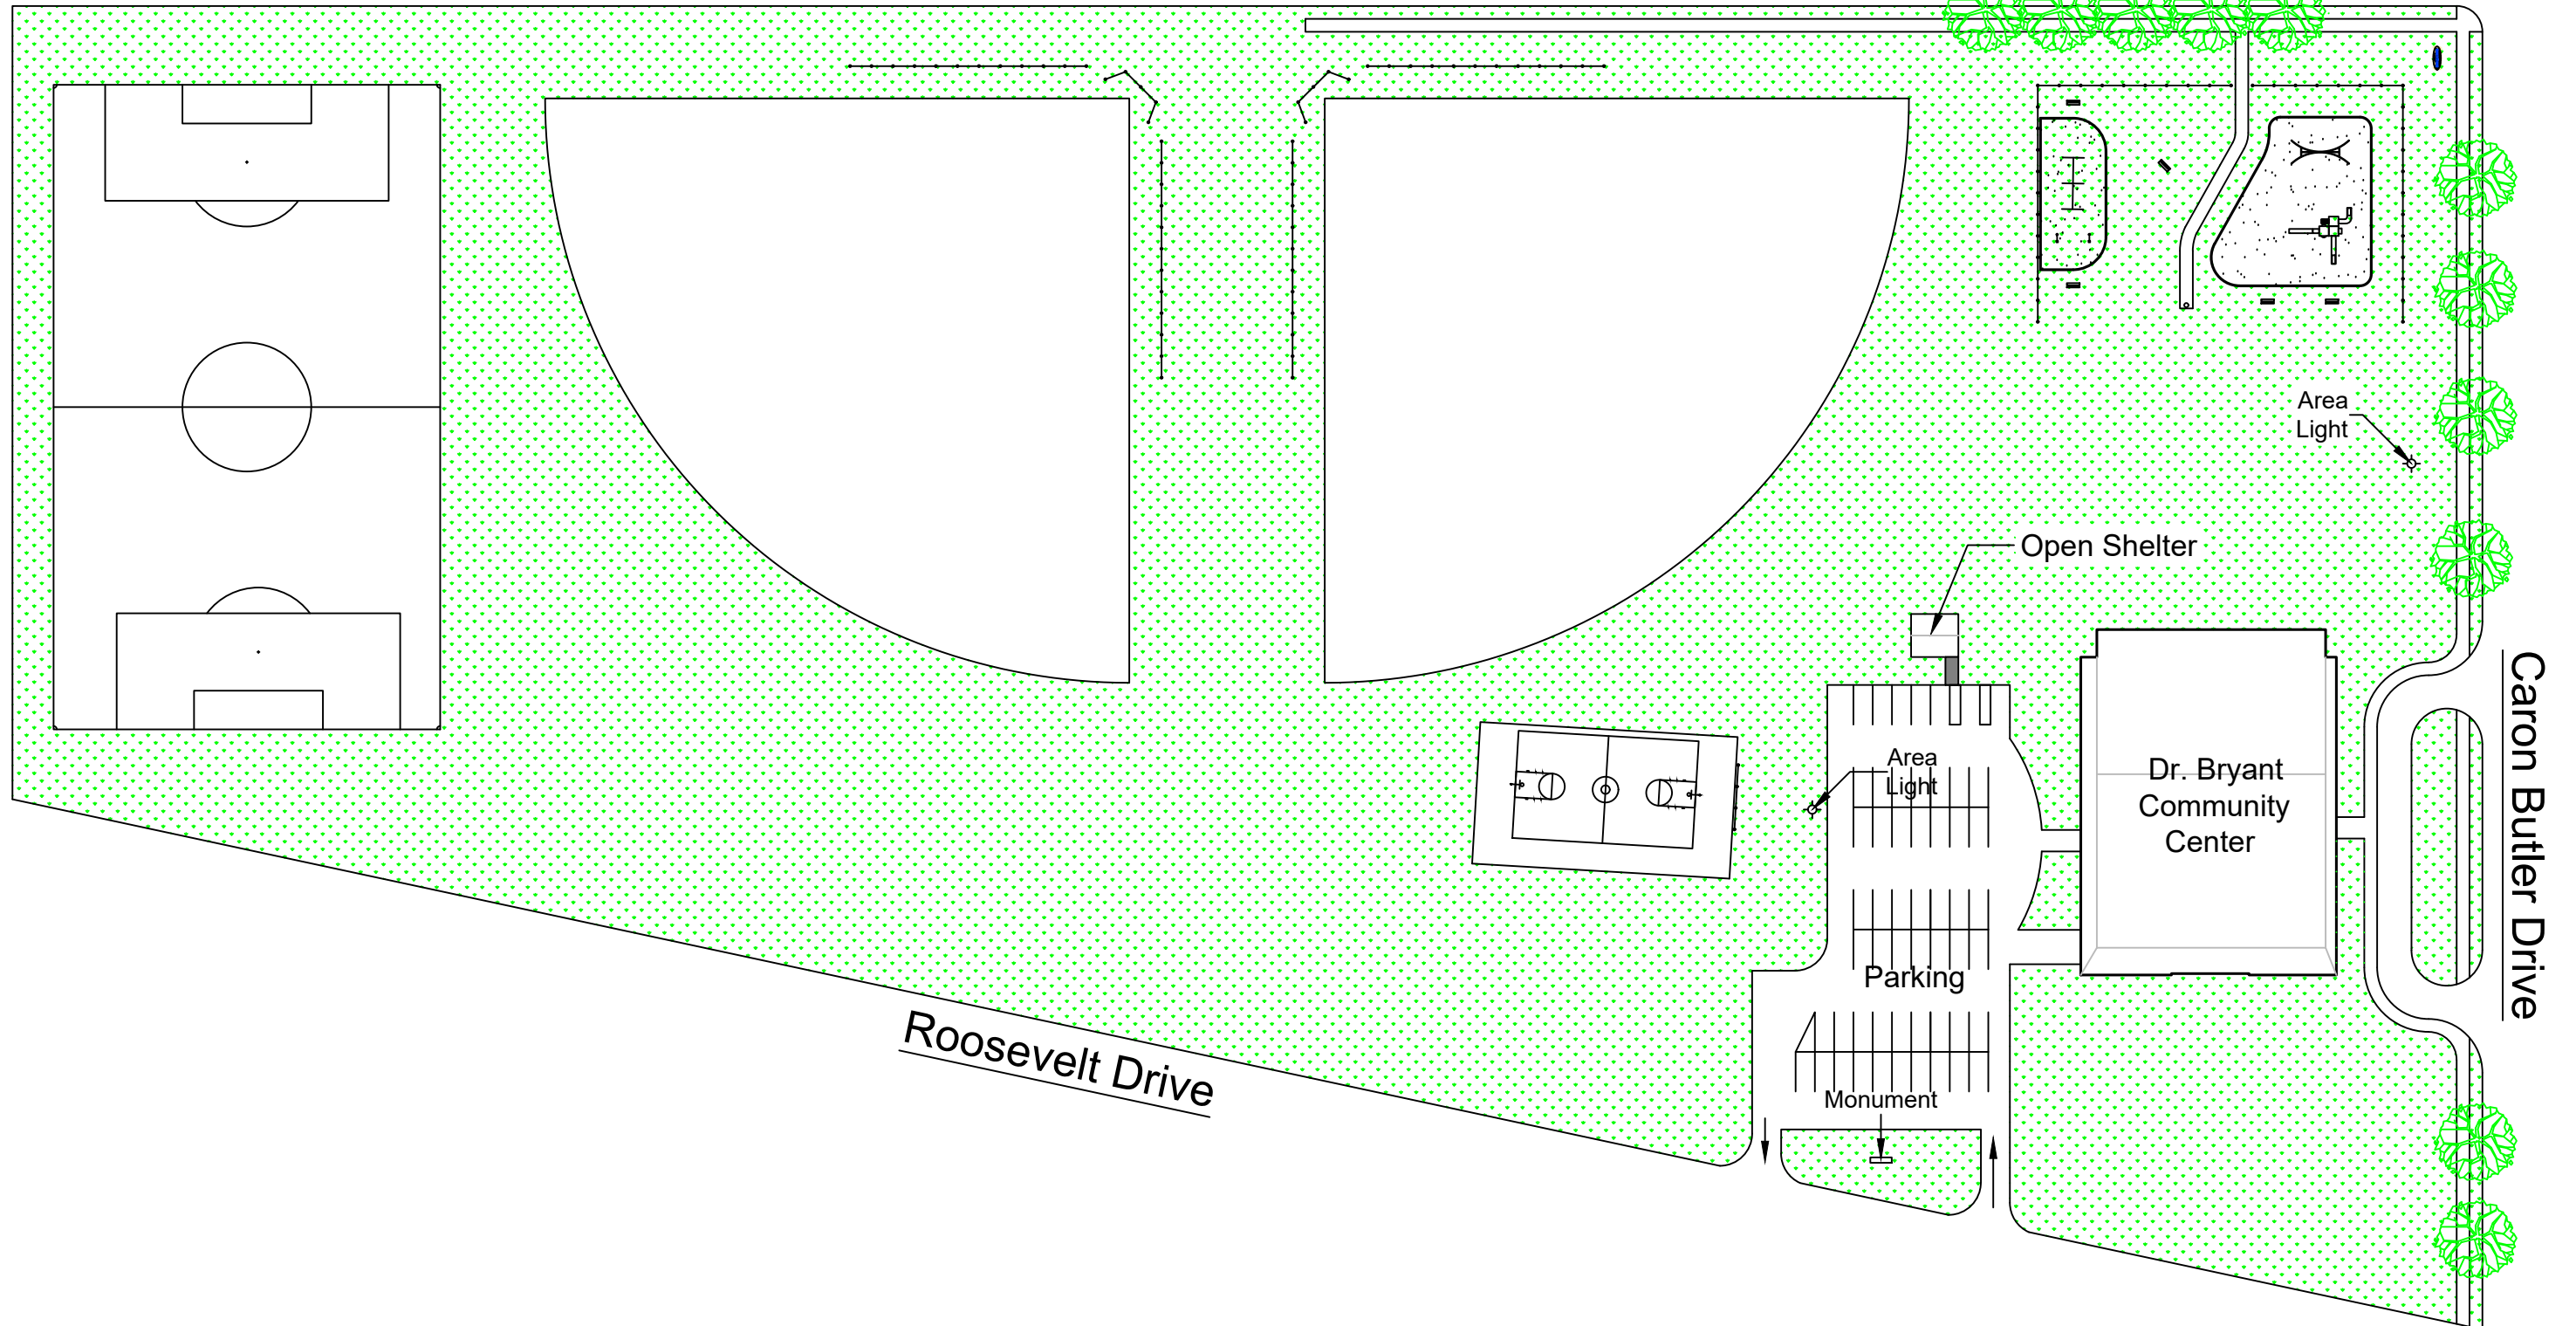

	<b>CITY OF RACINE</b> DEPARTMENT OF PARKS, RECREATION AND CULTURAL SERVICES		
	<b>Roosevelt Park</b> Site Plan		Drawing Number: 24-2-2558
Drawn by: R. Rafel	Scale: As Shown	Date: March 2020	Page 1 of 1