


HANTSCHHEL PARK


5400 Byrd Ave.
Racine Wisconsin

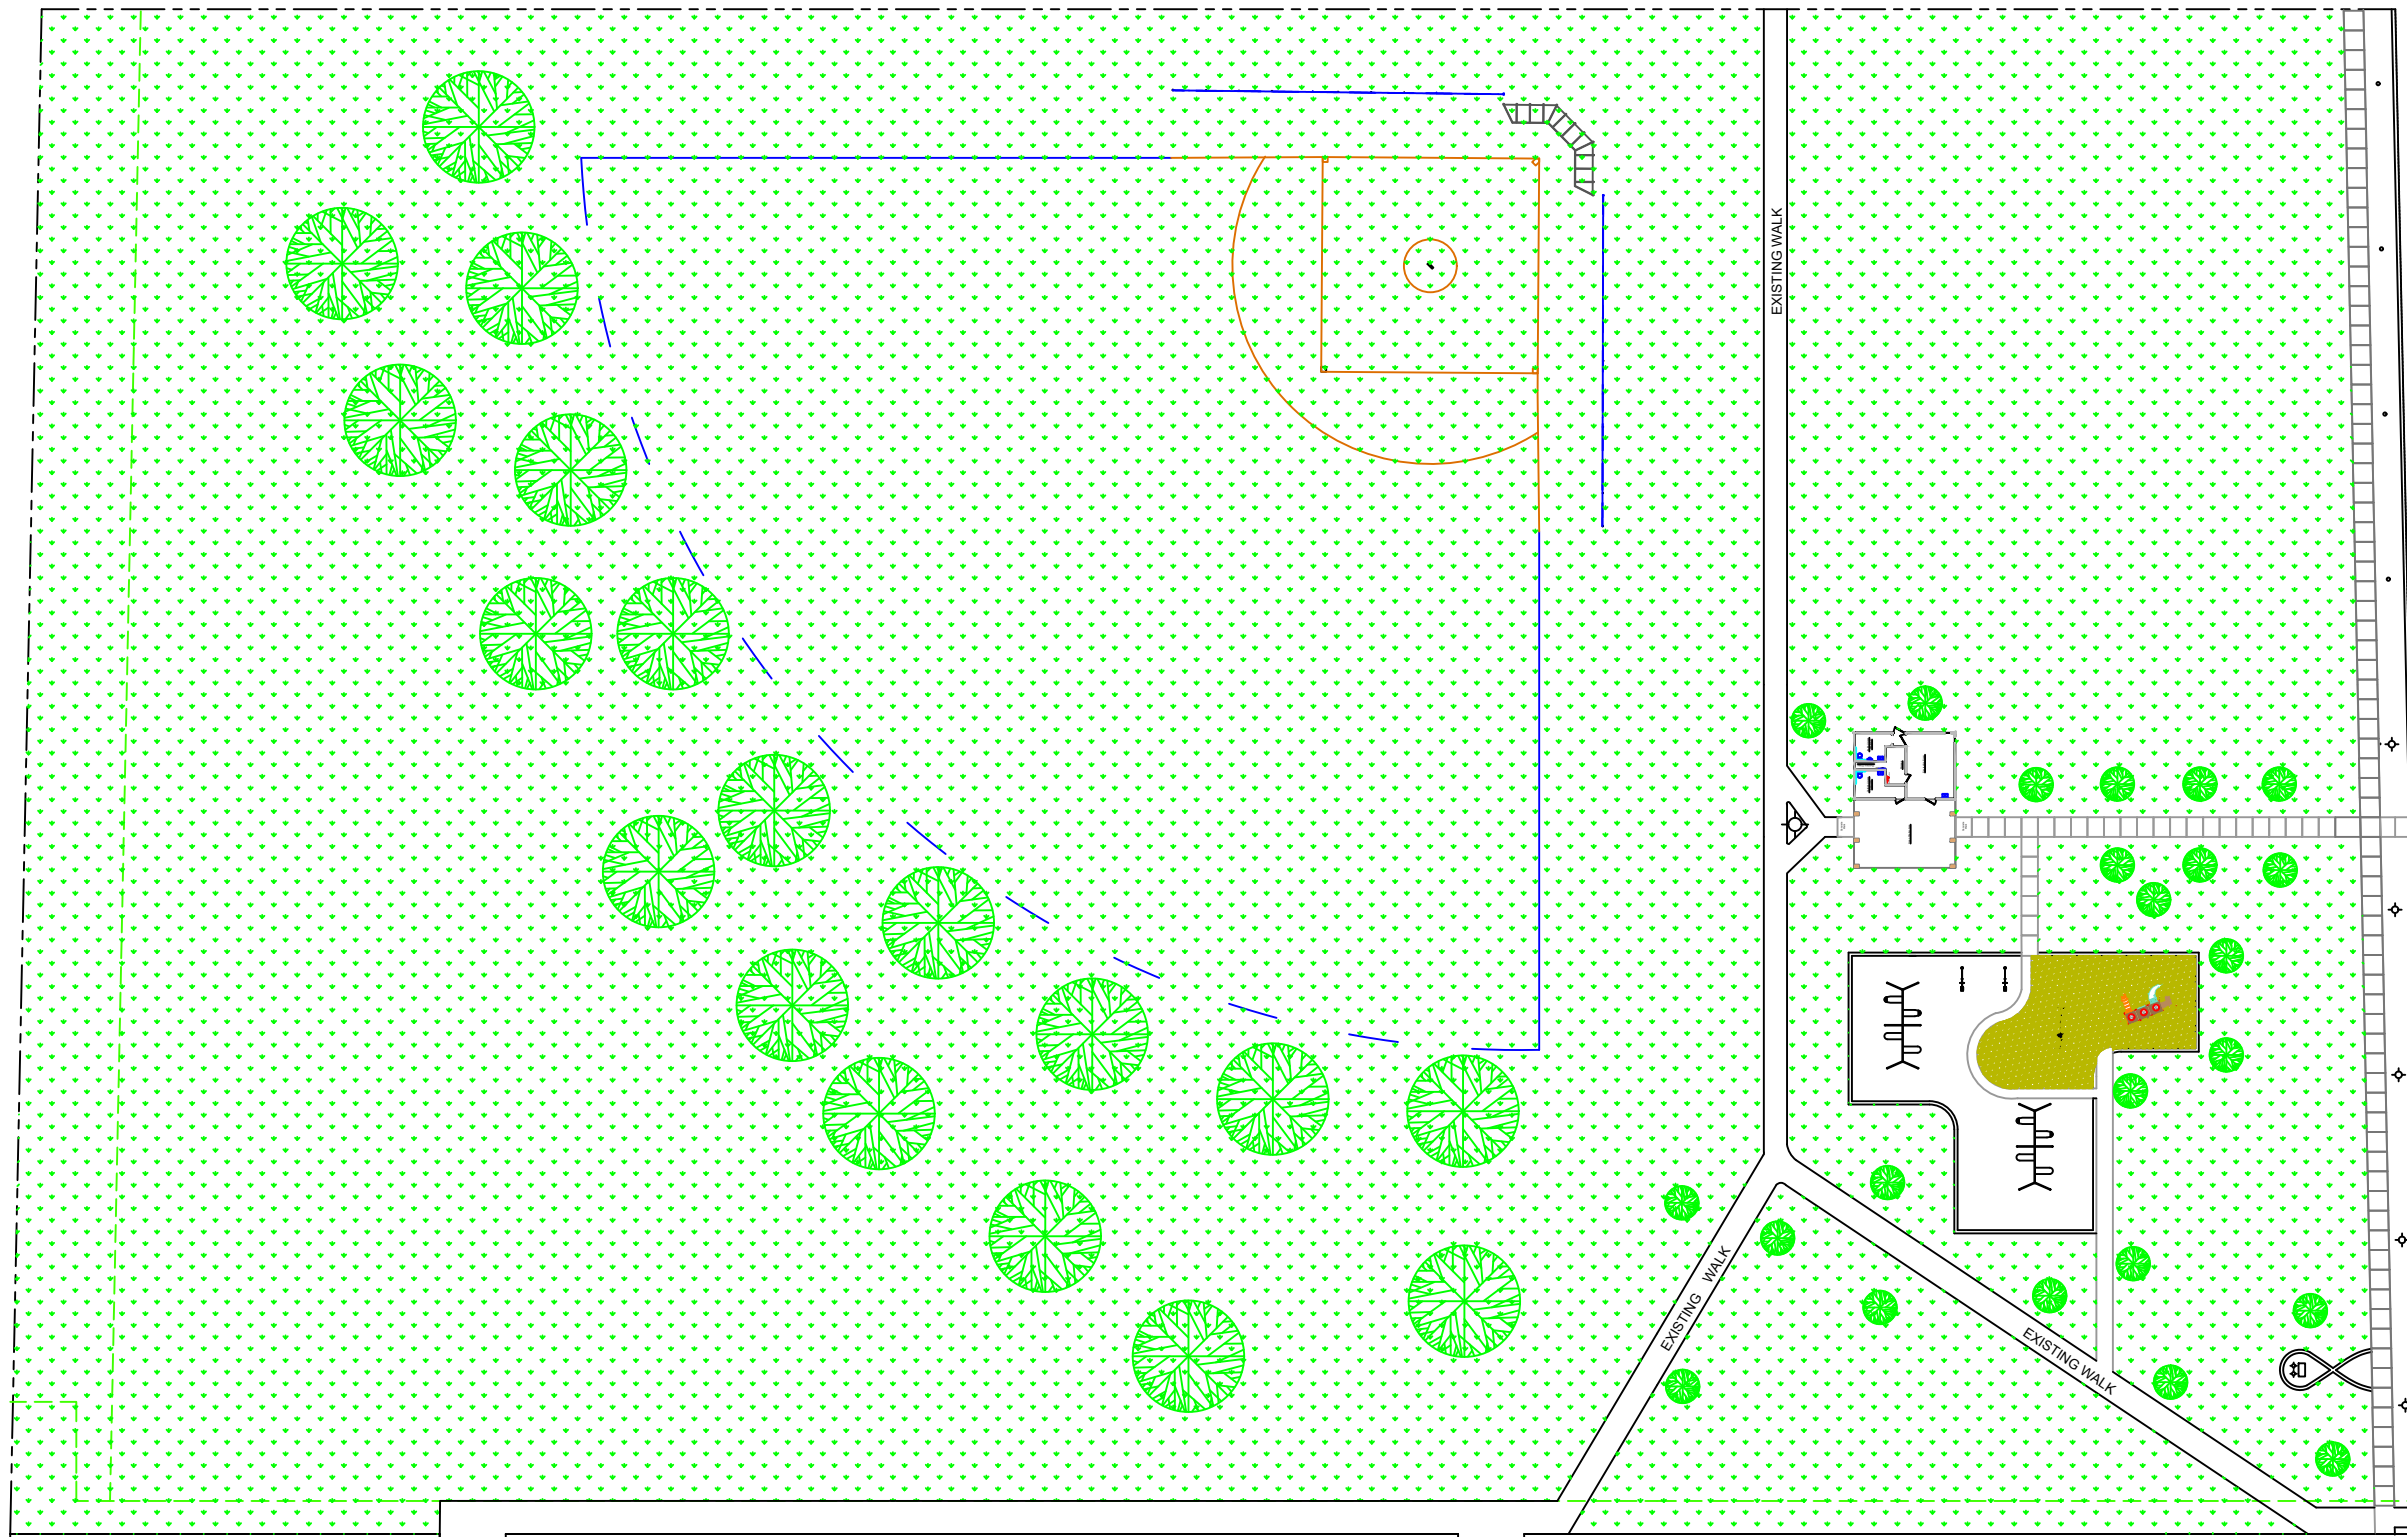

Byrd Ave.

WALK WAY

Private Property

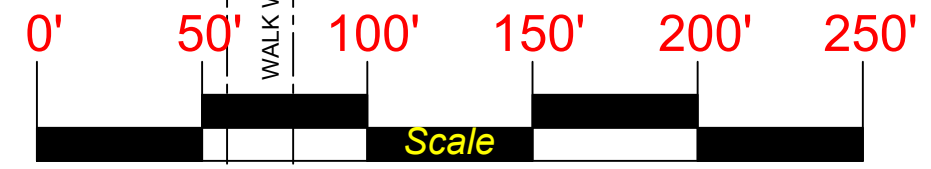

Drawn by: R. Rafael

CITY OF RACINE DEPARTMENT OF PARKS, RECREATION AND CULTURAL SERVICES		
HANTSCHHEL PARK Site Plan		Drawing Number: Schedule "A"
Scale: None	Date: Nov. 2020	Page 1 of 1