
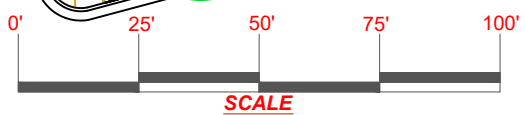


# Harvey Park

441 Blaine Ave  
Racine, Wisconsin

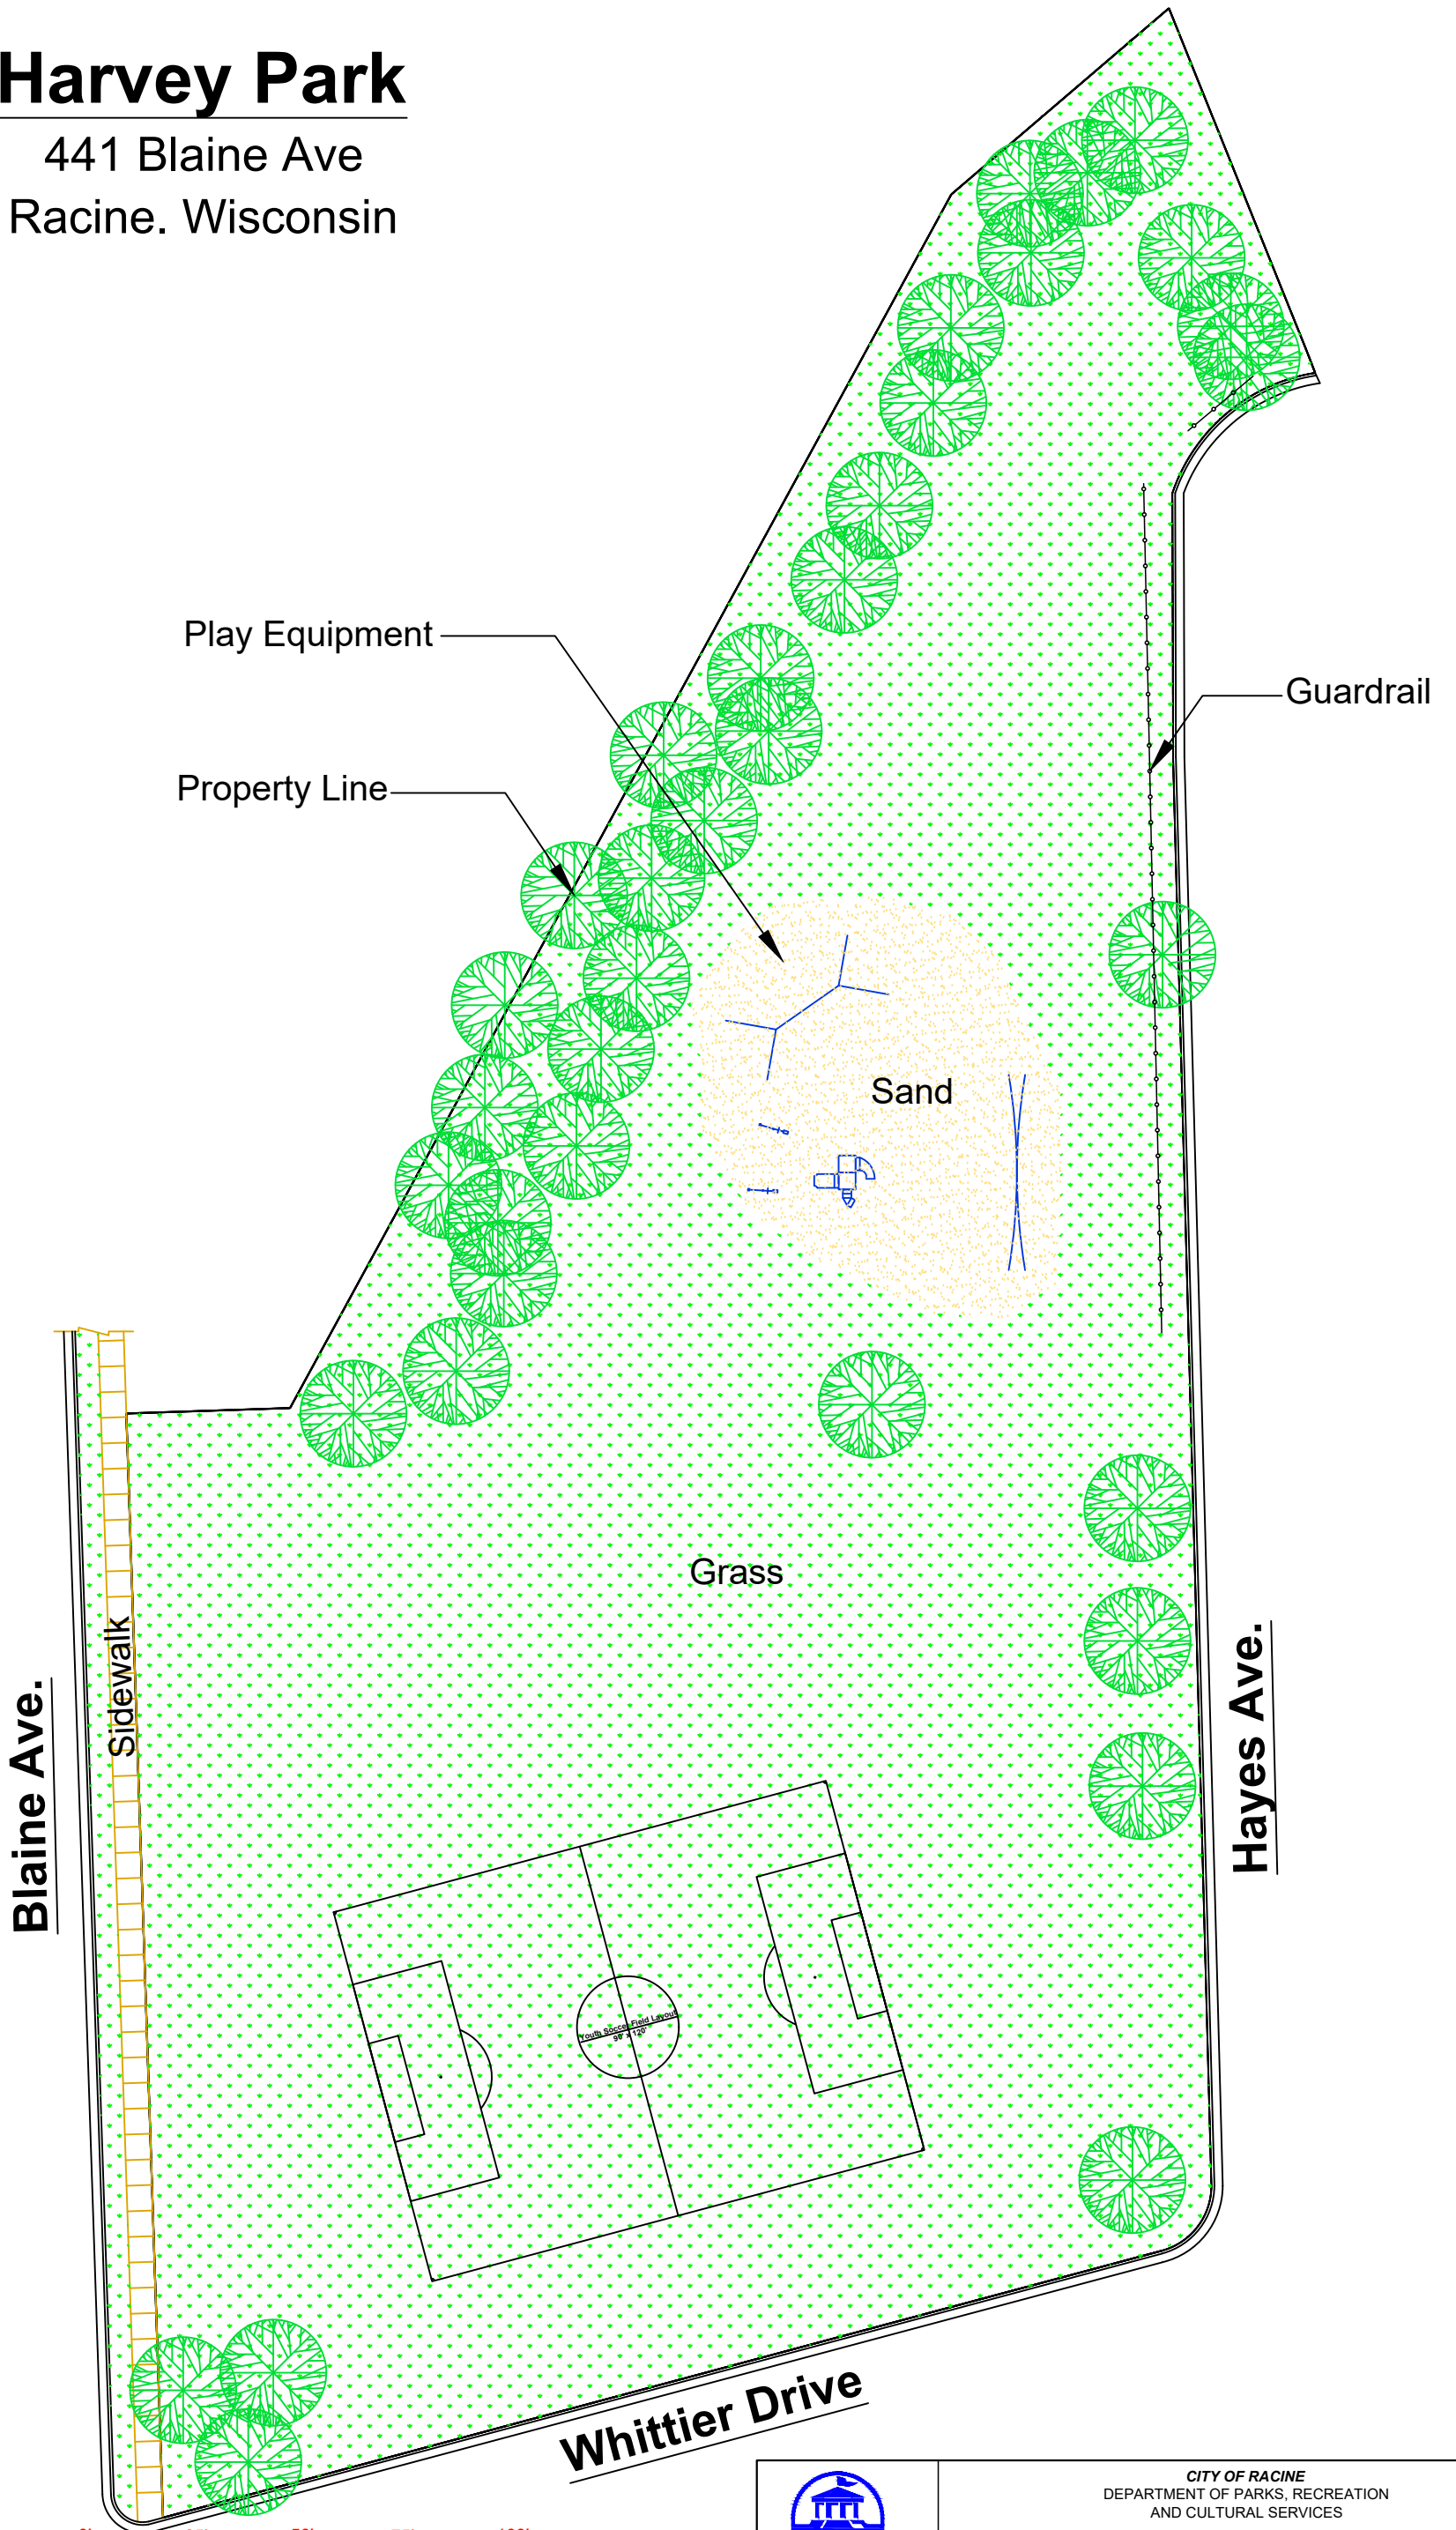

CITY OF RACINE  
DEPARTMENT OF PARKS, RECREATION  
AND CULTURAL SERVICES

## Harvey Park - Site Plan

Drawing Number: None

Drawn by: R. Rafael

Scale: As Shown

Date: September 2020

Page 1 of 1