




PUBLIC INFORMATION MEETING - DECEMBER 20, 2011

FINISHED TYPICAL SECTIONS




ID 2440-07-70 AND 2440-07-71, SEVENTH STREET (WIS 20)

CITY OF RACINE, WI

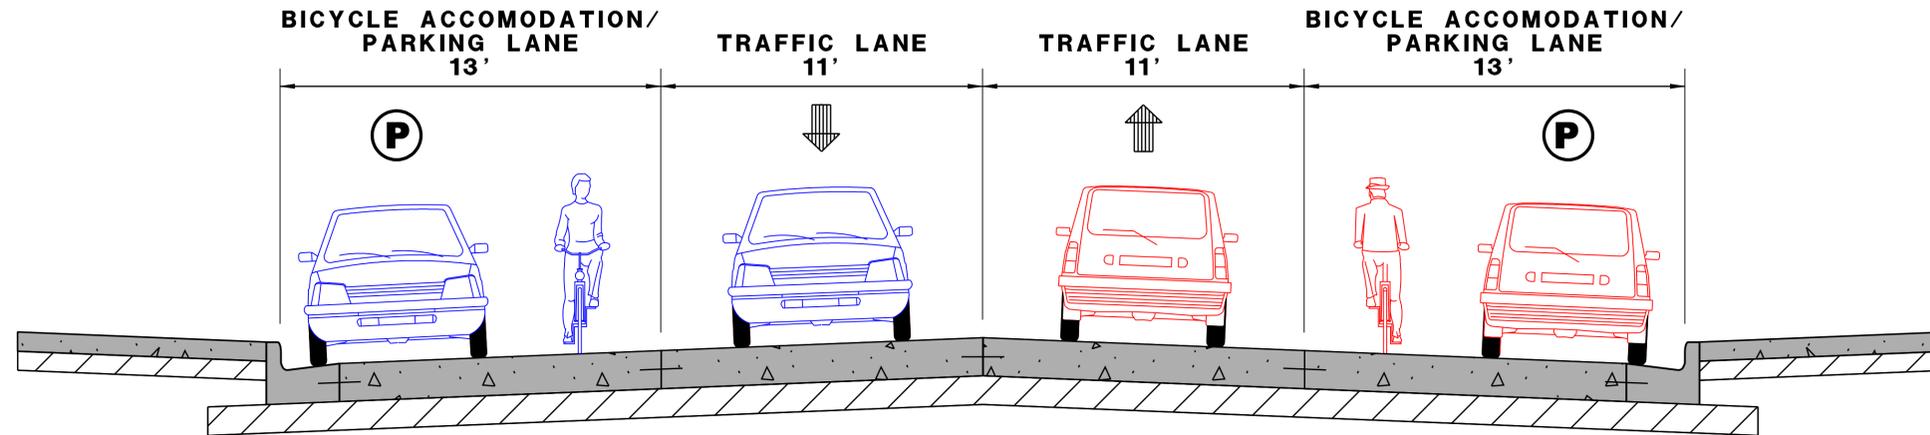

WASHINGTON AVENUE (WIS 20/32)

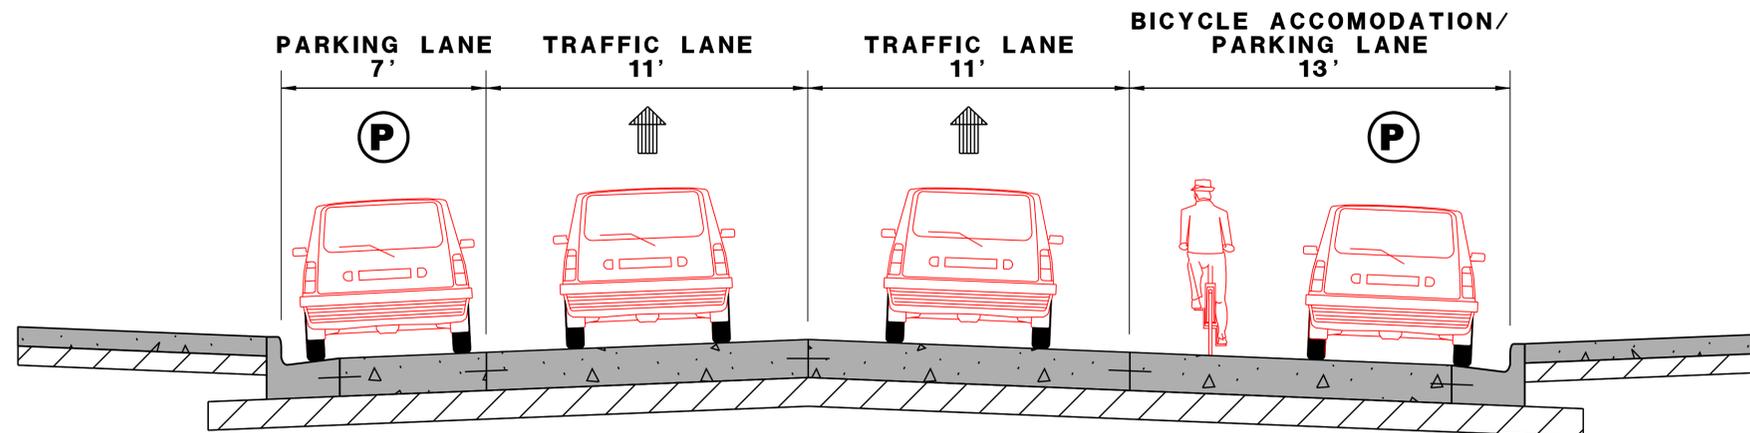

7TH STREET (WIS 20/32)